


TAXIWAY CHARLIE

FDOT Fin Project No. 442709-1-94-01

APRIL 2021
BID SET

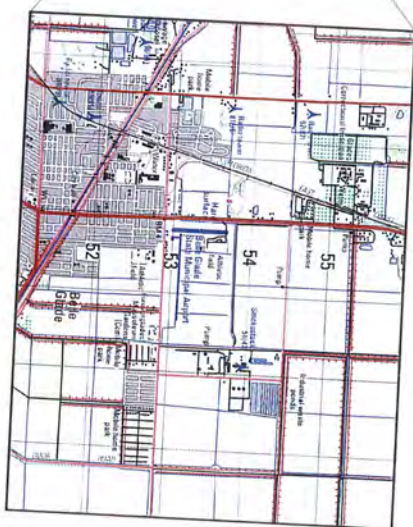

VICINITY MAP

SURVEYOP.

FERNANDO GONZALEZ P.S.M.
 PAQ SURVEYORS, INC.
 1833 SE AVENUE K PLACE
 BELLE GLADE FL 33430
 (561) 261-1680

GEO/TECHNICAL ENGINEER:

TIERRA SOUTH FLORIDA, INC.
2765 VISTA PARKWAY, SUITE 111
WEST PALM BEACH, FL 33411
(561) 687-8535

Kimley»Horn

PREPARED BY:

WEST PALM BEACH

1920 WEKIVA WAY, SUITE 200,
WEST PALM BEACH, FL 33411
PHONE: 561-845-0665 FAX: 564-800-8122

PHONE: 561-845-0665 FAX: 561-863-8175

WWW.KIMLEY-HORN.COM CA 00000696

NO.	SHEET INDEX	SHEET TITLE
C1.01	COVER SHEET	
C1.02	GENERAL NOTES	
C1.03	SUMMARY OF QUANTITIES	
C1.04	KEY MAP	
C2.01	ACCESS & SAFETY PLAN	
C2.02	SAFETY PLAN DETAILS & NOTES	
C3.01	OVERALL PHASING PLAN	
C3.02	CONSTRUCTION SCHEDULE	
C3.03	PHASING AND SAFETY PLAN - ADD ALT 1	
C3.04	PHASING AND SAFETY PLAN - PHASE 1	
C3.05	PHASING AND SAFETY PLAN - PHASE 2	
C3.06	PHASING AND SAFETY PLAN - PHASE 3	
C3.07	PHASING AND SAFETY PLAN - PHASE 4	
C3.08	PHASING AND SAFETY PLAN - PHASE 5	
C3.09	PHASING AND SAFETY PLAN - ADD ALT 2 AND 3	
C3.10	PHASING AND SAFETY PLAN - PHASE 6	
C4.01	PROJECT LAYOUT - SURVEY CONTROL	
C5.01	STORMWATER POLLUTION PREVENTION PLAN	
C5.02	SWEEP DETAILS	
C6.01 - C6.04	EXISTING CONDITIONS & DEMOLITION PLAN	
C7.01 - C7.02	TYPICAL SECTIONS	
C8.01 - C8.04	PAVEMENT GEOMETRY PLAN	
C9.01 - C9.04	GRADEING PLAN	
C9.05	GRADEING AND DRAINAGE DETAILS	
C10.1	RAILWAY CHAIRLE PROFILES	
C10.2	RAILWAY CONNECTOR PROFILES	
C10.3	PIPE PROFILES	
C11.01 - C11.04	RAILWAY PAVEMENT SPOT ELEVATION PLAN	
C12.05 - 12.06	PAVEMENT MARKING PLAN	
C13.01	PAVEMENT MARKING DETAILS	
C13.02	SOLAR LIGHTING DETAILS	
GE0.1 - GE0.3	BORING LOGGERS PLAN AND SOIL PROFILES	
SURF.1 - SURF.3	TOPOGRAPHIC SURVEY	

COVER SHEET

TAXIWAY CHARLIE
PREPARED FOR
CITY OF BELLE GLADE

BID SET

C1.01

KHA PROJECT 140B6602	LICENSED PROFESSIONAL
DATE APR 2001	THOMAS F. O'DONNELL
SCALE AS SHOWN	FLORIDA LICENSE NUMBER 62478
DESIGNED BY: MEN	
DRAWN BY: ALB	
CHECKED BY: TFD	DATE:

Kimley»»Horn

© 2021 KIMLEY-HORN AND ASSOCIATES, INC.
1920 BEVERLY WAY SUITE 200, WEST PALM BEACH, FL 33411
PHONE: 561-845-0865 FAX: 561-863-8175
WWW.KIMLEY-HORN.COM CA 00000498

No.	REVISIONS	DATE	By
-----	-----------	------	----

ITEM NO.	ITEM DESCRIPTION	TOTAL QTY	UNIT	QUANTITY CONTRACT	AS-BUILT
C-100-1.1	CONTRACTOR QUALITY CONTROL PROGRAM (CQP)	1	LS		
C-100-1.2	TEMPORARY AIR AND WATER POLLUTION, SOIL EROSION, AND SILTATION CONTROL	1	LS		
C-100-1.3	MOBILIZATION	1	LS		
S-100-1.1	AIRPORT SAFETY AND MAINTENANCE OF TRAFFIC	1	LS		
S-100-1.2	PROJECT SURVEY	1	LS		
P-100-1.1	FILL DEPTH PAVEMENT REMOVAL	410	SY		
P-100-1.2	BITUMINOUS PAVEMENT MILLING (VARIABLE DEPTH, MAX 2")	1,500	CY		
P-100-1.3	UNCLASSIFIED EXCAVATION	15,500	CY		
P-100-1.4	EMBANKMENT	1,500	CY		
P-100-1.5	MOCK EXCAVATION	1,500	CY		
P-100-1.6	SUBBASE COURSE (8" THICKNESS)	1,500	CY		
P-100-1.7	BASE COURSE (6" THICKNESS)	1,500	CY		
P-100-1.8	HOT MIXED ASPHALT PAVEMENT	1,500	TON		
P-100-1.9	EMULSIFIED ASPHALT PRIME COAT	2,000	GAU		
P-100-2.1	EMULSIFIED ASPHALT TACK COAT	670	GAU		
P-100-2.2	PERMANENT AIRFIELD PAINTING WITH TYPE III GLASS BEADS (YELLOW AND WHITE)	1,800	SF		
P-100-2.3	TEMPORARY AIRFIELD PAINTING WITH TYPE III GLASS BEADS (RED SURFACE PAINTED SIGNS)	3,400	SF		
P-100-2.4	TEMPORARY AIRFIELD PAINTING WITH NO GLASS BEADS (YELLOW, WHITE AND RED)	3,350	SF		
P-100-2.5	SOODING	1,140	SF		
S-100-2.1	HYDROSEEDING	4,520	SY		
S-100-2.2	RENOVATE SOIL LIGHTS	1,870	SY		
L-100-2.1	RELOCATE BLUE SOLAR TAXIWAY EDGE LIGHTS	4	EA		
L-100-2.2	RELOCATE WHITE SOLAR TAXIWAY EDGE LIGHTS	1	EA		
L-100-2.3	RELOCATE BLUE SOLAR TAXIWAY EDGE LIGHTS	2	EA		
L-100-2.4	RELOCATE BLUE SOLAR TAXIWAY EDGE LIGHTS	5	EA		
L-100-2.5	RELOCATE BLUE SOLAR TAXIWAY EDGE LIGHTS	1	EA		

ITEM NO.	ITEM DESCRIPTION	TOTAL QTY	UNIT	QUANTITY CONTRACT	AS-BUILT
C-100-1.1	CONTRACTOR QUALITY CONTROL PROGRAM (CQP)	1	LS		
C-100-1.2	TEMPORARY AIR AND WATER POLLUTION, SOIL EROSION, AND SILTATION CONTROL	1	LS		
C-100-1.3	MOBILIZATION	1	LS		
S-100-1.1	AIRPORT SAFETY AND MAINTENANCE OF TRAFFIC	1	LS		
S-100-1.2	PROJECT SURVEY	1	LS		
P-100-1.1	12 INCH REINFORCED CONCRETE PIPE (CLASS III)	220	LF		
P-100-1.2	15 INCH REINFORCED CONCRETE PIPE (CLASS III)	130	LF		
P-100-1.3	18 INCH REINFORCED CONCRETE PIPE (CLASS III)	140	LF		
P-100-1.4	18 INCH 12 INCH HORIZONTAL ELLIPTICAL REINFORCED CONCRETE PIPE (CLASS III)	230	LF		
P-100-1.5	12 INCH 12 INCH HORIZONTAL ELLIPTICAL REINFORCED CONCRETE PIPE (CLASS III)	8	EA		
P-100-1.6	12 INCH 12 INCH HORIZONTAL ELLIPTICAL REINFORCED CONCRETE PIPE (CLASS III)	1	EA		

ITEM NO.	ITEM DESCRIPTION	TOTAL QTY	UNIT	QUANTITY CONTRACT	AS-BUILT
C-100-1.1	CONTRACTOR QUALITY CONTROL PROGRAM (CQP)	1	LS		
C-100-1.2	TEMPORARY AIR AND WATER POLLUTION, SOIL EROSION, AND SILTATION CONTROL	1	LS		
C-100-1.3	MOBILIZATION	1	LS		
S-100-1.1	AIRPORT SAFETY AND MAINTENANCE OF TRAFFIC	1	LS		
S-100-1.2	PROJECT SURVEY	1	LS		
P-100-1.1	12 INCH REINFORCED CONCRETE PIPE (CLASS III)	180	LF		
P-100-1.2	15 INCH REINFORCED CONCRETE PIPE (CLASS III)	2,040	CY		
P-100-1.3	18 INCH REINFORCED CONCRETE PIPE (CLASS III)	11,080	CY		
P-100-1.4	18 INCH 12 INCH HORIZONTAL ELLIPTICAL REINFORCED CONCRETE PIPE (CLASS III)	15,240	CY		
P-100-1.5	12 INCH 12 INCH HORIZONTAL ELLIPTICAL REINFORCED CONCRETE PIPE (CLASS III)	6,340	SY		
P-100-1.6	12 INCH 12 INCH HORIZONTAL ELLIPTICAL REINFORCED CONCRETE PIPE (CLASS III)	1,040	TON		
P-100-2.1	EMULSIFIED ASPHALT PRIME COAT	1,910	GAU		
P-100-2.2	EMULSIFIED ASPHALT TACK COAT	580	GAU		
P-100-2.3	PERMANENT AIRFIELD PAINTING WITH TYPE III GLASS BEADS (YELLOW AND WHITE)	2,670	SF		
P-100-2.4	TEMPORARY AIRFIELD PAINTING WITH TYPE III GLASS BEADS (RED SURFACE PAINTED SIGNS)	40	SF		
P-100-2.5	TEMPORARY AIRFIELD PAINTING WITH NO GLASS BEADS (YELLOW, WHITE AND RED)	3,100	SF		
T-100-2.1	SOODING	1,140	SF		
S-100-2.1	HYDROSEEDING	4,800	SY		
S-100-2.2	RENOVATE SOIL LIGHTS	14,520	SY		
L-100-2.1	RELOCATE BLUE SOLAR TAXIWAY EDGE LIGHTS	2	EA		

ITEM NO.	ITEM DESCRIPTION	TOTAL QTY	UNIT	QUANTITY CONTRACT	AS-BUILT
C-100-1.1	CONTRACTOR QUALITY CONTROL PROGRAM (CQP)	1	LS		
C-100-1.2	TEMPORARY AIR AND WATER POLLUTION, SOIL EROSION, AND SILTATION CONTROL	1	LS		
C-100-1.3	MOBILIZATION	1	LS		
S-100-1.1	AIRPORT SAFETY AND MAINTENANCE OF TRAFFIC	1	LS		
S-100-1.2	PROJECT SURVEY	1	LS		
P-100-1.1	UNCLASSIFIED EXCAVATION	70	CY		
P-100-1.2	EMBANKMENT	60	CY		
P-100-1.3	PERMANENT AIRFIELD PAINTING WITH TYPE III GLASS BEADS (YELLOW AND WHITE)	370	SF		
P-100-1.4	TEMPORARY AIRFIELD PAINTING WITH NO GLASS BEADS (BLACK)	100	SF		
P-100-1.5	TEMPORARY AIRFIELD PAINTING WITH NO GLASS BEADS (YELLOW, WHITE AND RED)	370	SF		
T-100-1.1	SOODING	110	SY		
S-100-1.1	HYDROSEEDING	980	SY		
L-100-1.1	RELOCATE BLUE SOLAR TAXIWAY EDGE LIGHTS	2	EA		

CALL 3 WORKING DAYS BEFORE YOU BID
 IT'S THE LAW
 811
 Know what's below. Call before you dig.
 1-800-4-A-DAWG
 1-800-4-2-2-8688
 1-800-4-2-2-8688


BID SET
 TAXIWAY CHARLIE
 PREPARED FOR
 CITY OF BELLE GLADE
 BELLE GLADE, FLORIDA

SUMMARY OF QUANTITIES
 SHEET NUMBER
 C1.03



DESIGNED BY
 DATE
 SCALE
 DISCLOSED BY
 DRAWN BY
 CHECKED BY

Kimley Horn
 2007 KIMLEY HORN AND ASSOCIATES, INC.
 1920 KIMLEY WAY SUITE 200 WEST PALM BEACH, FL 33411
 PHONE: 561-833-8800 FAX: 561-833-8801
 WWW.KIMLEY-HORN.COM CA 00000000

REVISIONS
 DATE
 BY

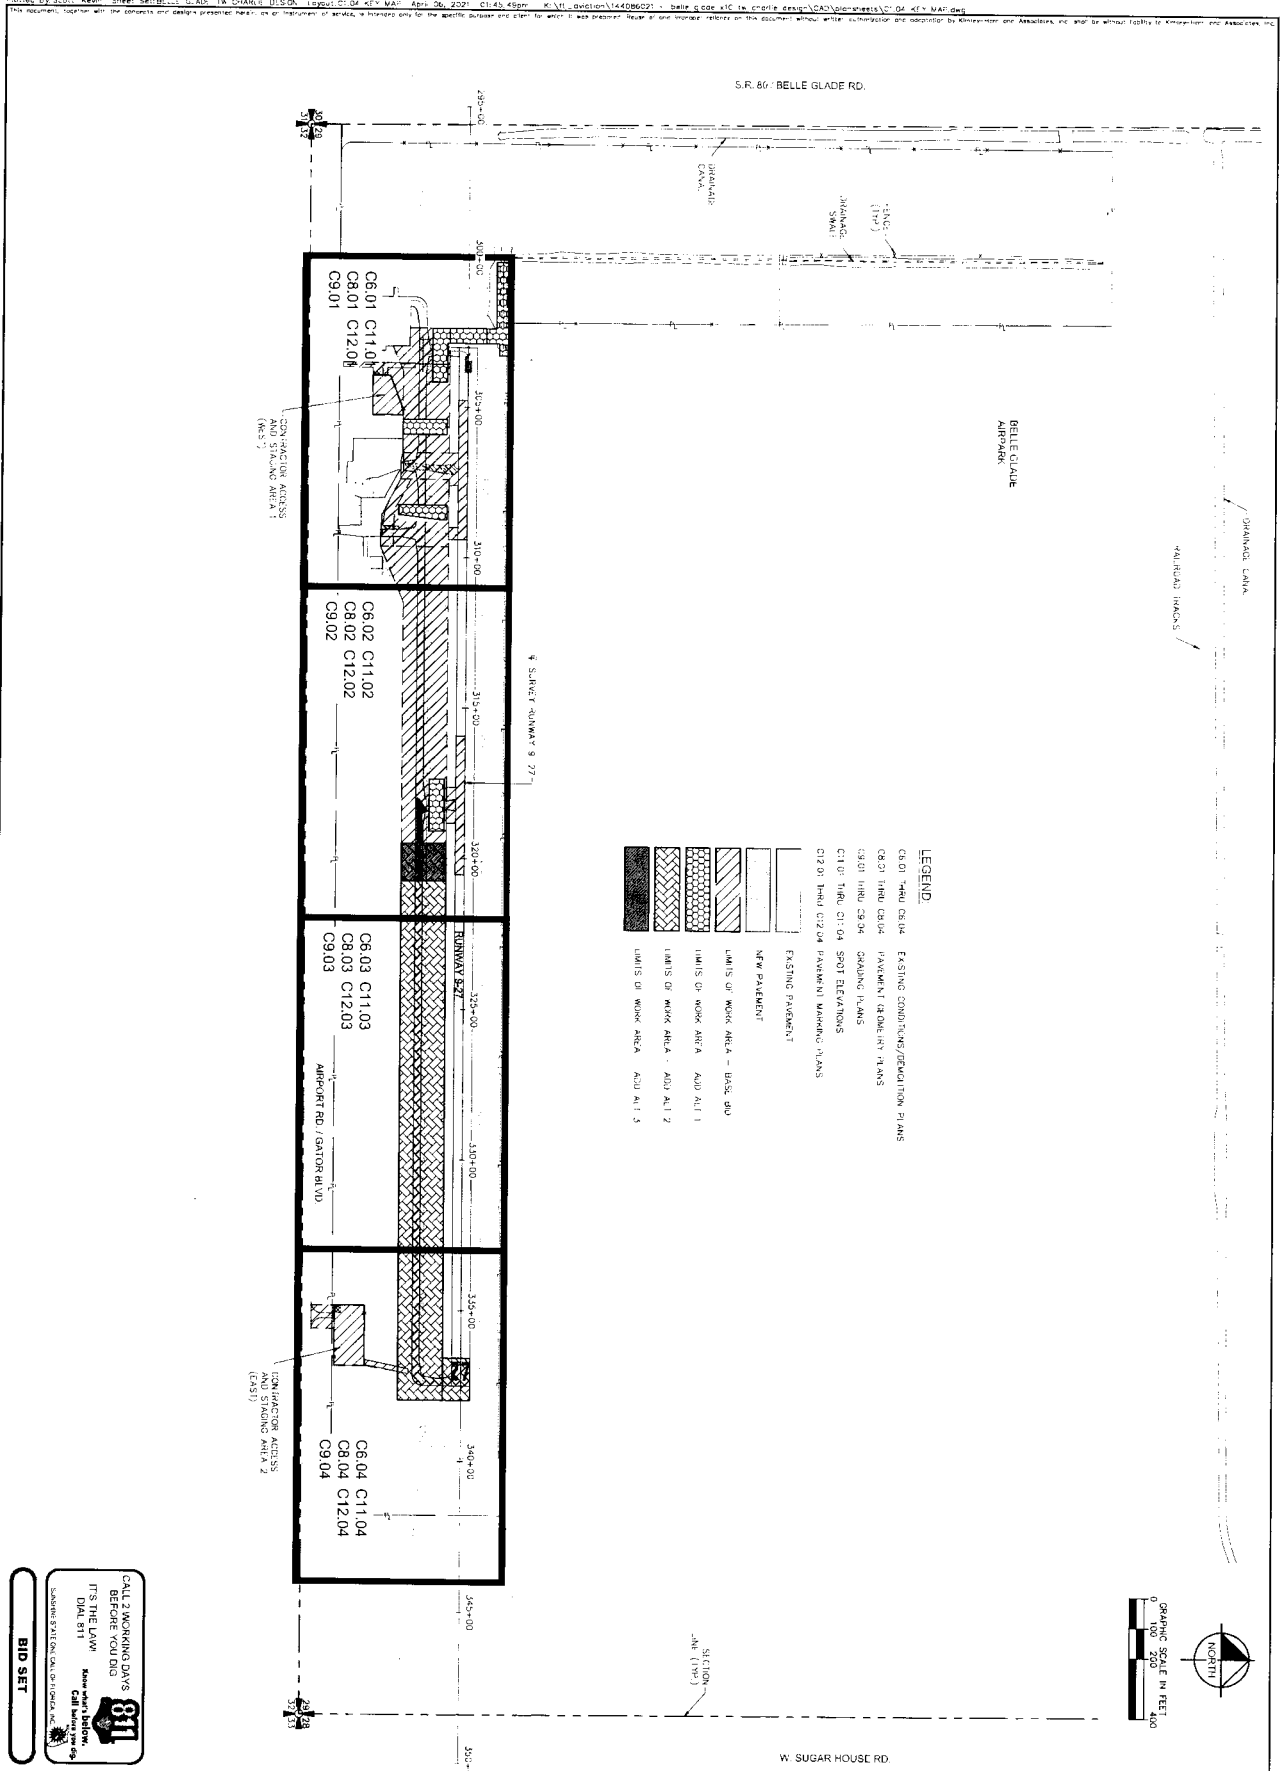


SHEET NUMBER C1.04	TAXIWAY CHARLIE PREPARED FOR CITY OF BELLE GLADE	KEY MAP	K-HA PROJECT 144086021	LICENSED PROFESSIONAL	Kimley»Horn	
			DATE APRIL 2021	THOMAS F. O'DONNELL		
			SCALE AS SHOWN	FLORIDA LICENSE NUMBER 6247E	© 2021 KIMLEY-HORN AND ASSOCIATES, INC. 1920 W. KIMLEY WAY SUITE 200, WEST PALM BEACH, FL 33411 PHONE: 561-845-0665 FAX: 561-863-8770 WWW.KIMLEY-HORN.COM CA 00000886	
	BELLE GLADE FLORIDA		DESIGNED BY MEM			
			DRAWN BY ALH			
			CHECKED BY TLO	DATE: ----		
						No. REVISIONS DATE BY

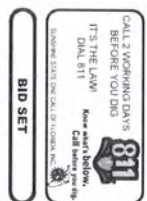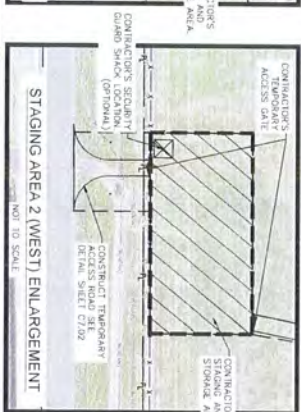

STAGING AREA NOTES

1. THE EXACT UNITS, LIGHTING AND SECURITY REQUIREMENTS OF THE CONTRACTORS STAGING AND STORAGE AREA SHALL BE ESTABLISHED BY THE CONTRACTOR WITH THE PERSONNEL OF THE CITY OR THE AREA AGENCY SHOWN ON THE PLANS.
 2. ANY AND ALL REQUIRED UNITS FOR THE CONTRACTOR'S OPERATIONS SHALL BE ASSIGNED PRIOR TO THE START OF THE PROJECT.
 3. ALL COSTS ASSOCIATED WITH PARKING THE STAGING AND STORAGE AREA SHALL BE BORNE BY THE CONTRACTOR INCLUDING BUT NOT LIMITED TO CLEAN-UP AND RESTORATION TO ORIGINAL CONDITION AT THE COMPLETION OF THE PROJECT.
 4. CONSTRUCTION EQUIPMENT SHALL BE PARKED ONLY WITHIN THE CONTRACTOR'S STAGING AREA OUTSIDE OF ESTABLISHED WORK HOURS.
- LEGEND**

[illegible]

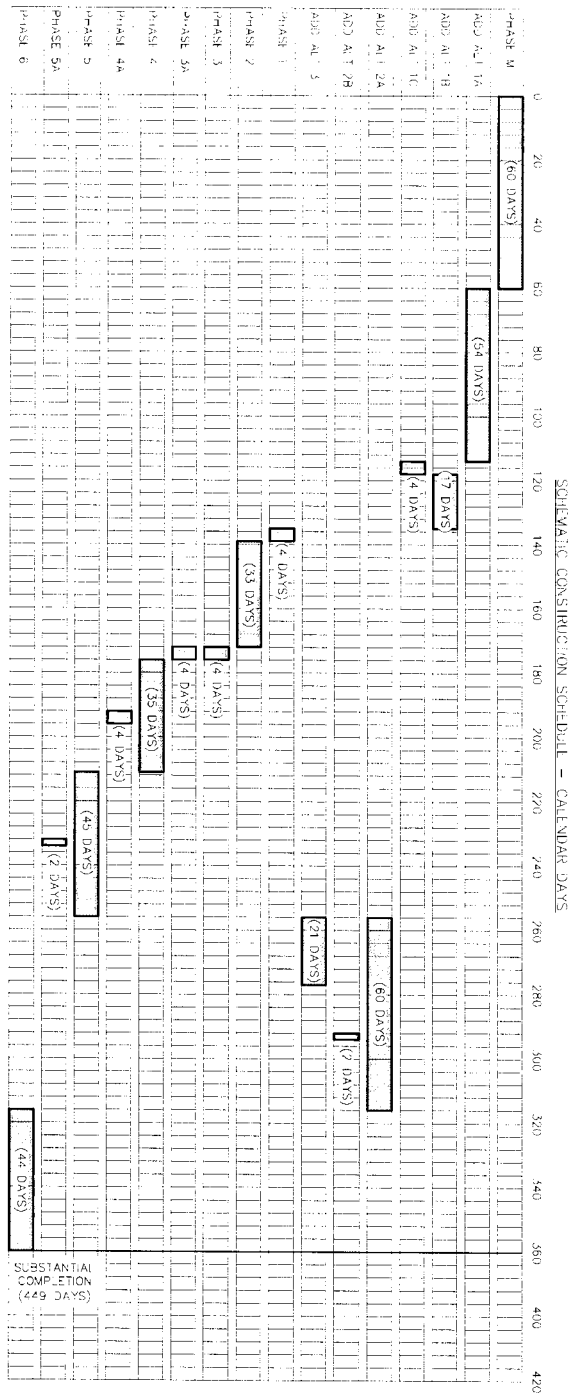

CONSTRUCTION SCHEDULE	
CONTRACT ITEM	CONTRACT TIME TO SUBSTANTIAL COMPLETION (CALENDAR DAYS)
BASE BID + ADD ALT 3 (COMPLETED BASE BID)	246 DAYS
BASE BID + ADD ALT 2 (BASE + EXTENSION)	282 DAYS
BASE BID + ADD ALT 3 + ADD ALT 1 (BASE + DRAINAGE)	321 DAYS
BASE BID + ADD ALT 1 + ADD ALT 2	360 DAYS

CALL 2 WORKING DAYS
BEFORE YOU DIG
IT'S THE LAW!
DIAL 811

Know what's below,
Call before you dig

811

SEASIDE STATE ONE CALL OF FLORIDA, INC.

BID SET

SHEET NUMBER
C3.02

TAXIWAY CHARLIE
PREPARED FOR
CITY OF BELLE GLADE

BELL GLADE FLORIDA

CONSTRUCTION SCHEDULE








KHA PROJECT 144086021
DATE APRIL 2021
SCALE AS SHD
DESIGNED BY M
DRAWN BY A
CHECKED BY T


LICENSED PROFESSIONAL
THOMAS F. O'DONNELL
FLORIDA LICENSE NUMBER
60476

Kimley»Horn


© 2021 KIMLEY HORN AND ASSOCIATES, INC.
1920 MEKIA WAY SUITE 200, WEST PALM BEACH, FL 33411
P-ONE: 561-845-0655 FAX: 561-863-8175
WWW.KIMLEY-HORN.COM AC 03000696

No.	REVISIONS	DATE	BY
-----	-----------	------	----

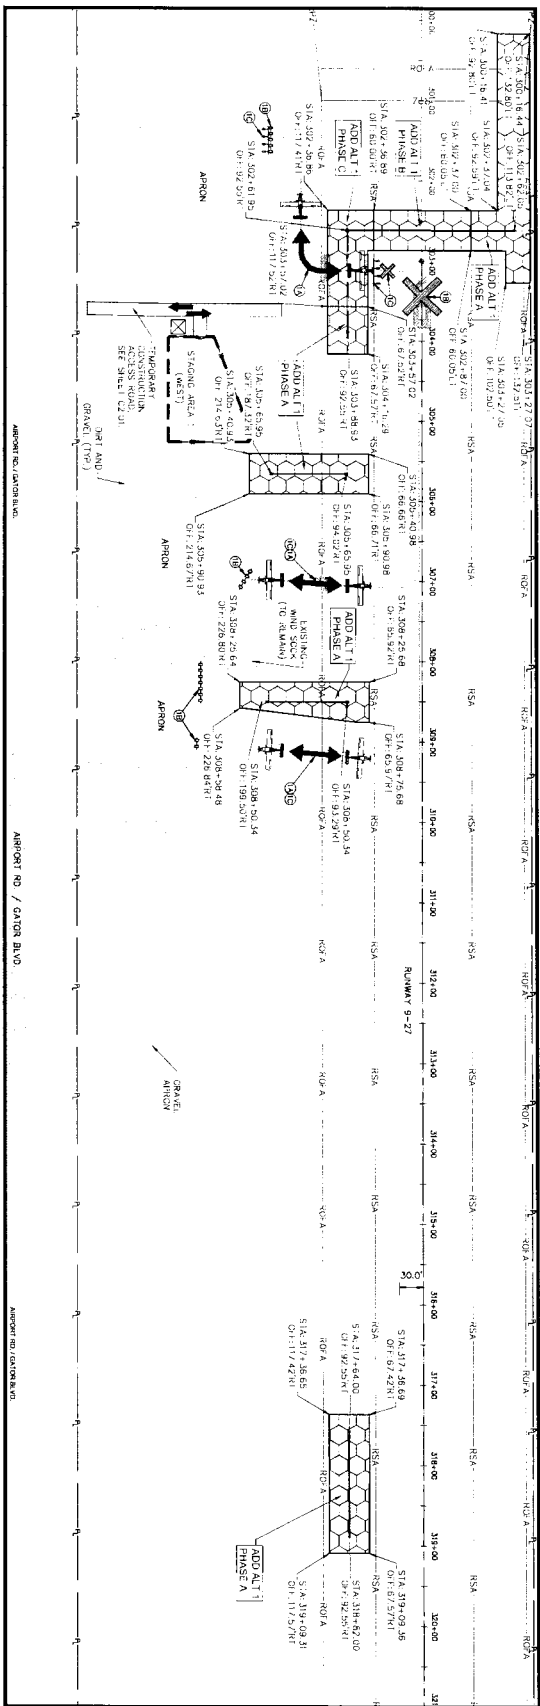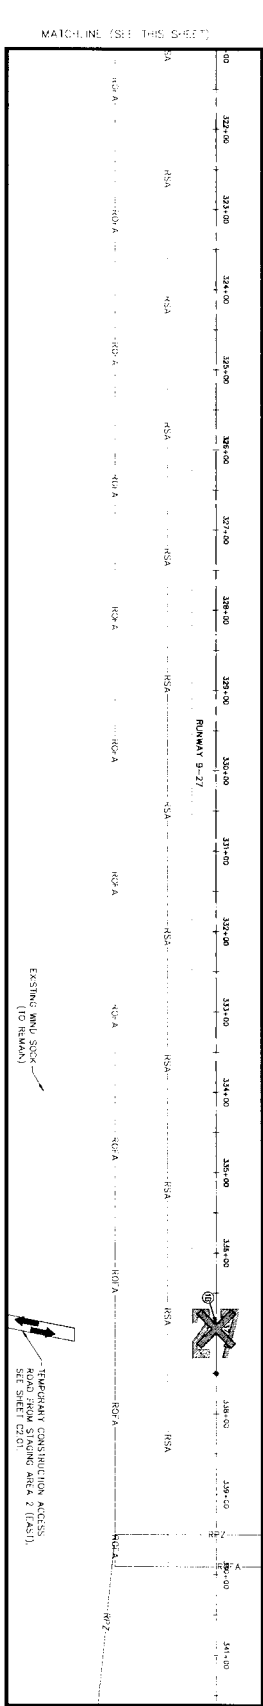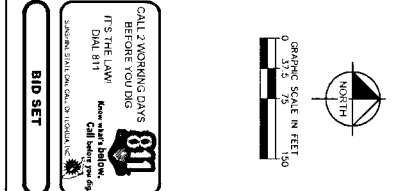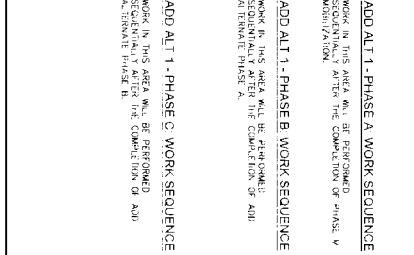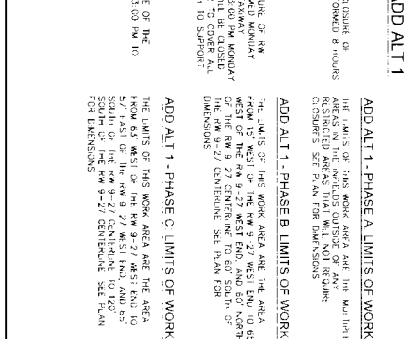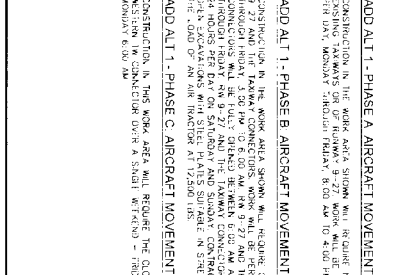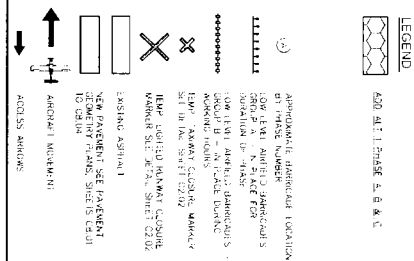

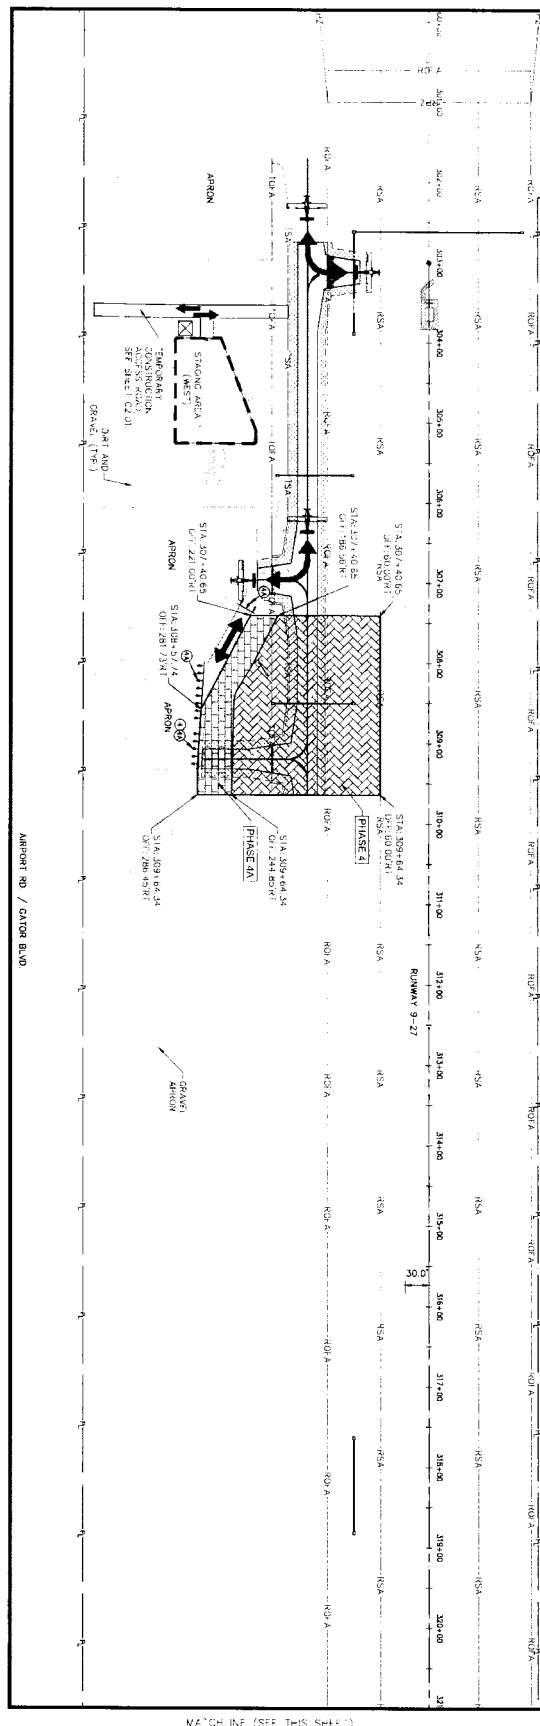

MACHLINE (SEE THIS SHEET)

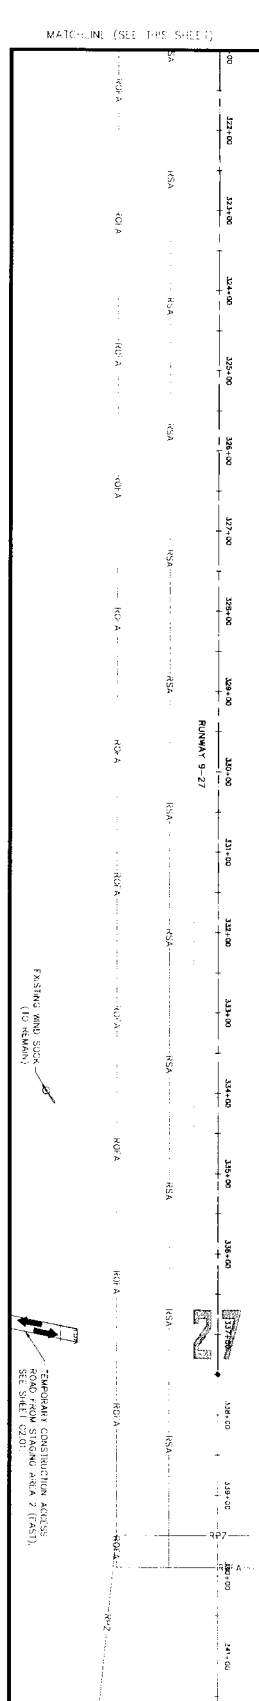

EXISTING WIND SOCK
(10 REMAIN)

TEMPORARY CONSTRUCTION ACCESS
ROAD FROM STAGNO AREA 2 (FAST)
SEE SHEET C2.01.

LEGEND

- [illegible]

PHASE 4 WORK DESCRIPTION

- [illegible]

- CONTROL MEASURES
SUBSAFE, AND LIFE ROCK BASE COURSES
POSTING.

PHASE 4 AIRCRAFT MOVEMENT

- PHASE 4A AIRCRAFT MOVEMENT

PHASE 4A: LIMITS OF WORK

- THE LINES OF THIS WORK AREA ARE THE AREA FROM 440' EAST OF RW 9-27 WEST END TO 565' EAST OF THE RW 9-27 WEST END, AND 185' SOUTH OF THE RW 9-27 CENTERLINE TO 285' SOUTH OF THE RW 9-27 CENTERLINE. SEE PLAN FOR DIMENSIONS.

PHASE 4: WORK SEQUENCE

- PHASE 1A WORK SEQUENCE

- 2 WORKING DAYS
 BEFORE YOU DIG
 THE LAW!
 811
 Know what's below
 Call before
 dig

BID SET

C3.07

TAXIWAY CHARLIE
PREPARED FOR
CITY OF BELLE GLADE


PHASING AND SAFETY PLAN - PHASE 4

KMA PROJECT 144086021	LICENSED PROFESSIONAL
DATE APRIL 2021	THOMAS F. O'DONNELL
SCALE: AS SHOWN	FLORIDA LICENSE NUMBER 62478
DESIGNED BY MEM	
DRAWN BY A.R.	
CHECKED BY J.L.	

Kimley»Horn

© 2021 KIMLEY HORN AND ASSOCIATES, INC.
20 WILKINSON WAY SUITE 200, WEST PALM BEACH, FL 33411
PHONE: 561-842-0665 FAX: 561-863-8175
WWW.KM.IY=HORN.COM CA 00000696

[illegible]

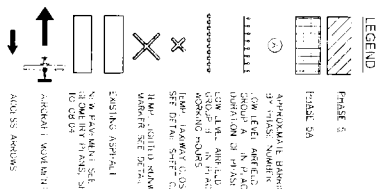

LEGEND

PHASE 5

- [illegible]

- PHASE 5A: UNIT DESCRIPTION**
- | UNIT | STANDARDS | TOPICS | ASSESSMENTS |
|------|---|--------|-------------|
| 1 | 1.1.1, 1.1.2, 1.1.3, PHASE 5

PHASE 5 AIRCRAFT MOVEMENT

- PHASE 5A AIRCRAFT MOVEMENT**
- CONSTRUCTION IN THE AREA AREA 5000N, 111°E. NO DISBURSE OF EXISTING TAXWAYS OR DRAINAGE. 9-27 WORK WILL BE PERFORMED 8:00 AM TO 5:00 PM, MONDAY THROUGH FRIDAY, 8:00 AM TO 11:00 PM.
- CONSTRUCTION IN THE WORK AREA 5000N, 111°E. NO DISBURSE OF EXISTING TAXWAYS AND RUNWAYS. 9-27 WORK WILL BE PERFORMED 8 HOURS PER DAY, MONDAY THROUGH FRIDAY, 8:00 PM TO 11:00 PM.



PHASE 5. LIMITS OF WORK

- PHASE 5A LIMITS OF WORK**
- THE LIMITS OF THIS WORK AREA ARE THE AREA FROM 240° EAST OF THE RW 9-27 WEST END TO 175° EAST OF THE RW 9-27 WEST END, AND C. SOUTH OF THE RW 9-27 CENTERLINE TO 60° SOUTH OF THE RW 9-27 CENTERLINE. SEE PLAN FOR DIMENSIONS.

PHASE 5: WORK SEQUENCE

- WORK "AS AREA WILL BE PERFORMED
SUBSEQUENTLY AFTER THE COMPLETION OF
A4.
- PHASE 5A. WORK SEQUENCE
- WORK IN THIS AREA WILL BE PERFORMED
CONCURRENTLY WITH PHASE 2.

-
- GRAPHIC SCALE IN FEET
- 0 37.5 75 150
- NORTH

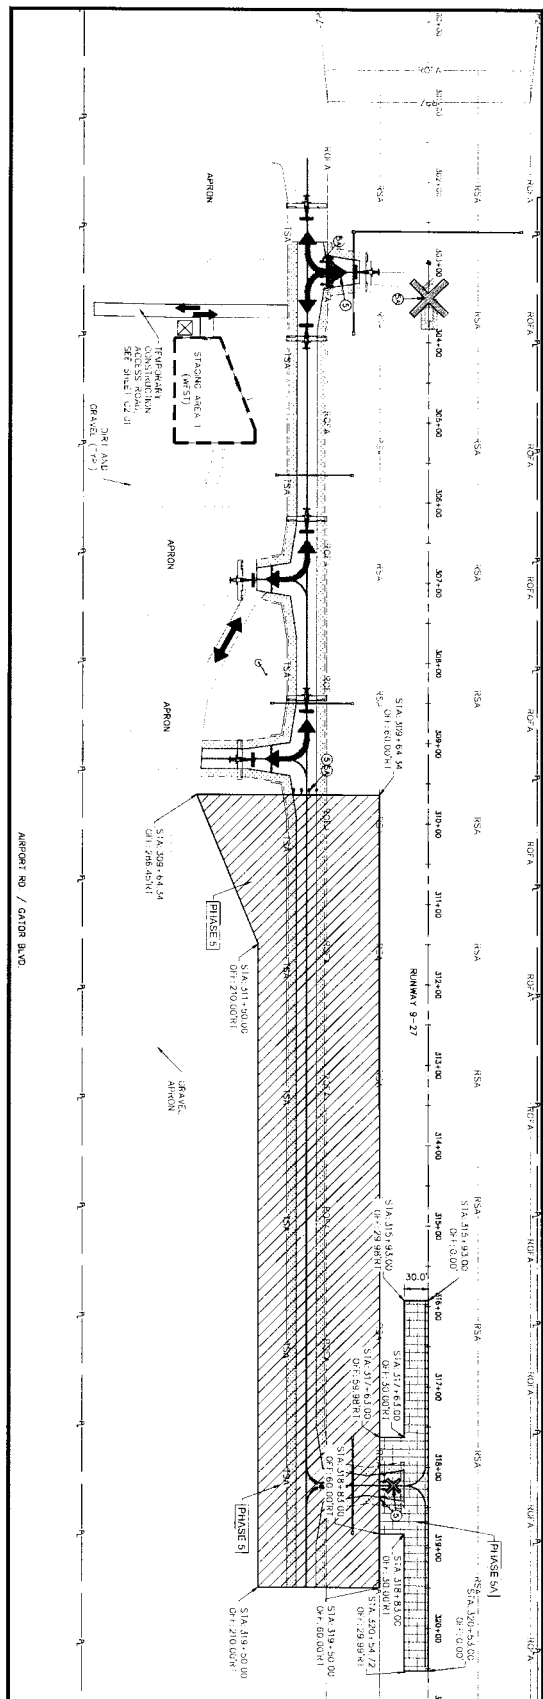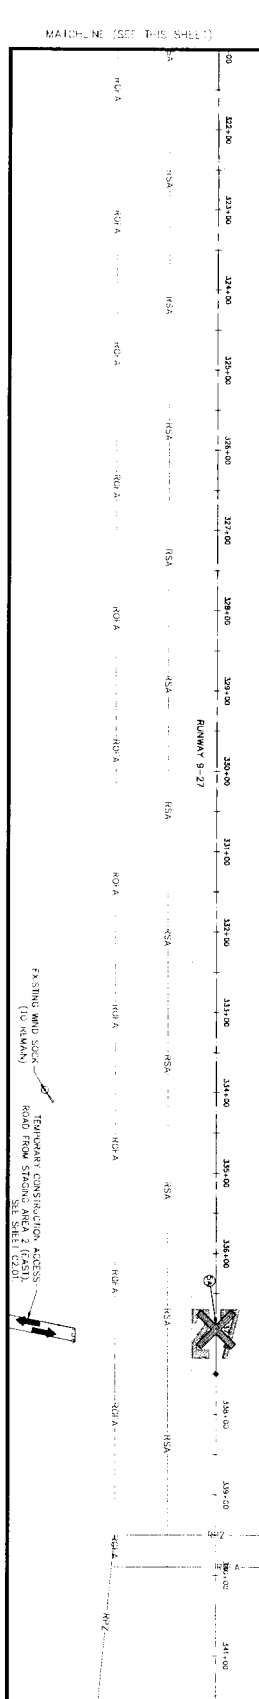

MATCHLINE (SEE THIS SHEET)

SHEET NUMBER
C3.08

TAXIWAY CHARLIE
 PREPARED FOR
 CITY OF BELLE GLADE

BELLE GLADE FLORIDA









PHASING AND SAFETY PLAN - PHASE 5

KHA PROJEC*	LICENSED PROFESSIONAL
14408602*	
DATE	
APRIL 2021	THOMAS F. O'DONNELL
SCALE AS SHOWN	
DESIGNED BY MEM	FLORIDA LICENSE NUMBER
DRAWN BY ALB	6247F
CHECKED BY TLO	


Kimley»Horn

© 2021 KIMLEY-HORN AND ASSOCIATES, INC.
1920 WICKVA WAY SUITE 200, WEST PALM BEACH, FL 33411
PHONE: 561-845-0885 FAX: 561-883-8175
WWW.KIMLEY-HORN.COM C# 00000596

Age	Sex	Color	Size	Weight	Length	Wing	Tail	Culmen	Gape	Toe	Middle toe	Claw	Bill	Feet	Plumage	Remarks
1	Male	Black	Small	1.5	100	60	40	15	10	10	10	10	10	10	10	10
2	Female	Black	Small	1.5	100	60	40	15	10	10	10	10	10	10	10	
3	Male	Black	Small	1.5	100	60	40	15	10	10	10	10	10	10	10	
4	Female	Black	Small	1.5	100	60	40	15	10	10	10	10	10	10	10	
5	Male	Black	Small	1.5	100	60	40	15	10	10	10	10	10	10	10	
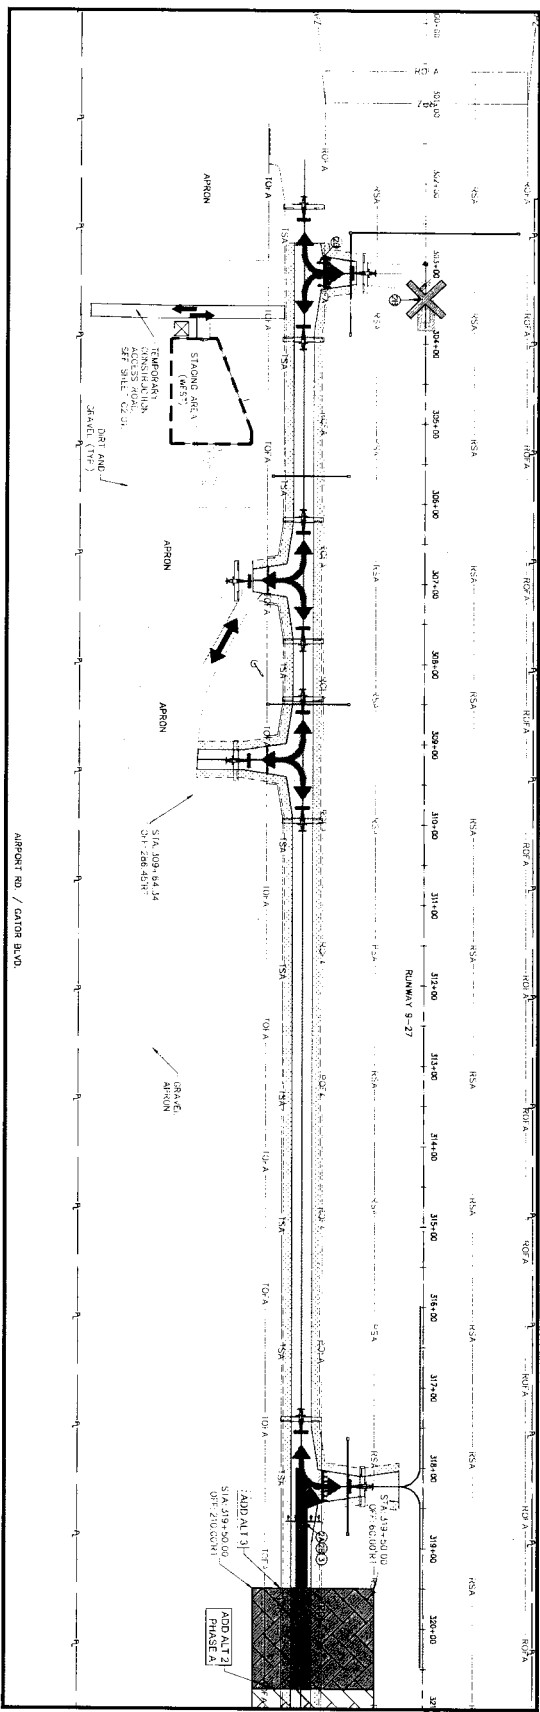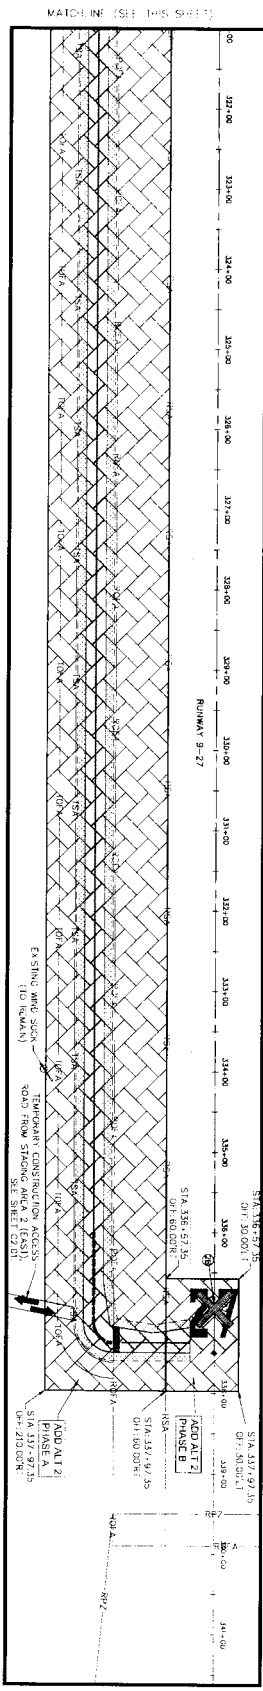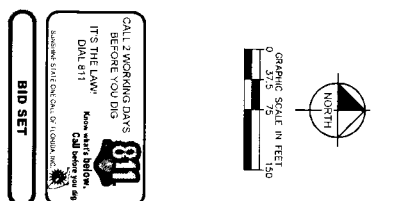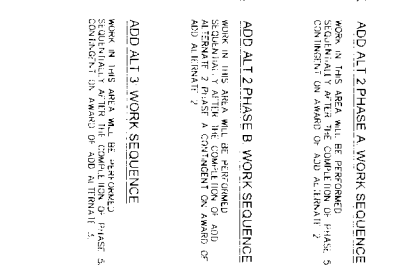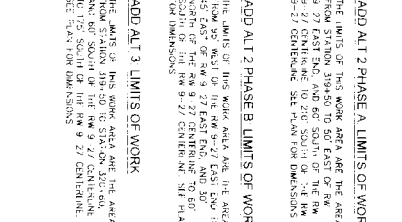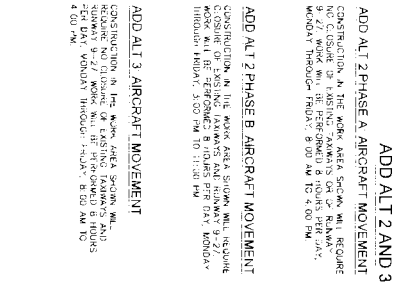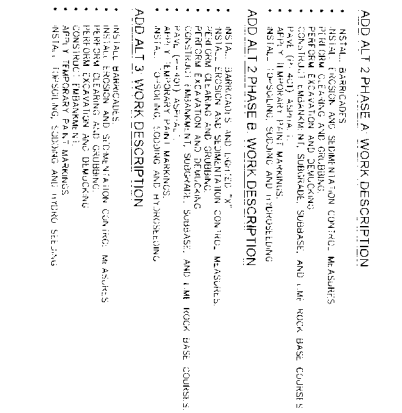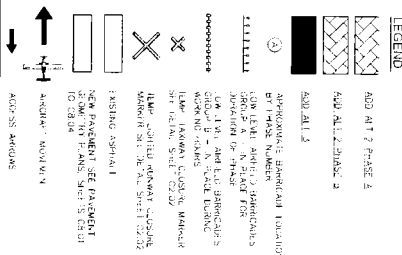

MATCHLINE (SEE THIS SHEET)

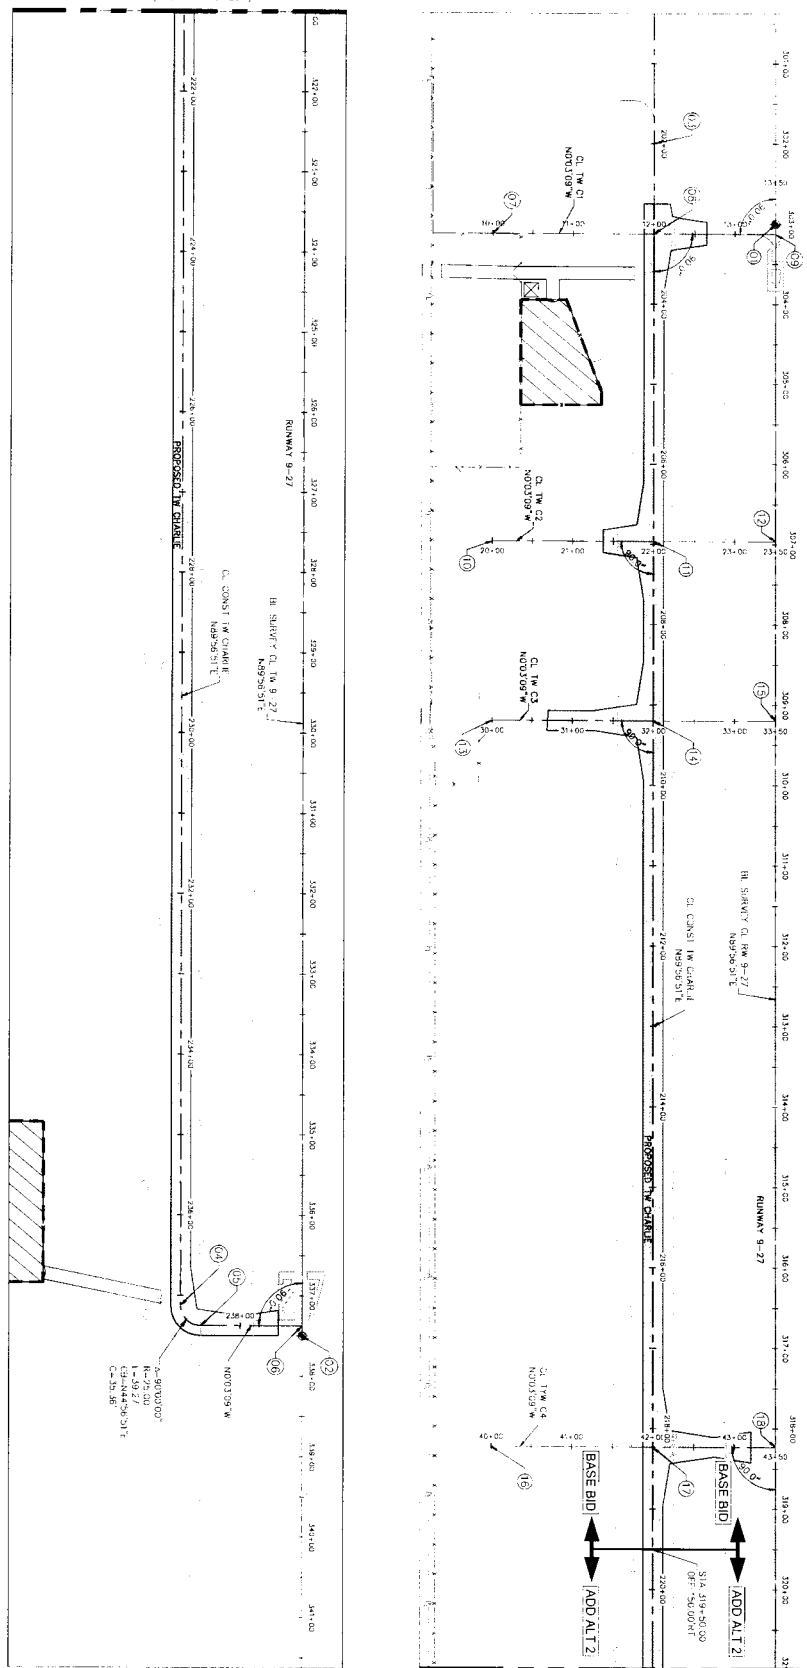

MATCHLINE (SEE THIS SHEET)

PROJECT LAYOUT - SURVEY CONTROL POINTS

[illegible]

NOTES

1. SURVEY HEADQUARTERS OF THE 1960 SURVEY, AND SURVEY SUPERVISOR DEVELOPMENT (A 1969 EVALUATION SHOWS AN INCREASE IN THE 1960 SURVEY'S AMERICAN REPUTATION, BUT THIS IS NOT A SOUNDLY BASED YET).
2. THE CONCENTRATION OF THE RESULTS SHOWS THAT THE RELATIONSHIP TO NORTH AMERICAN CULTURE (1965-1969) AND AMERICAN, OR THE 1960 SURVEY, IS NOT SOUNDLY BASED.
3. THERE IS NO SURVEY THROUGH SURVEY SUPERVISOR DEVELOPMENT.

LEGEND

- | | |
|----|-----------------------------|
| 13 | CONTROL POINT NUMBER |
| | EXISTING PAVEMENT |
| | NEW TAKEWAY GRADLE PAVEMENT |



GRAPHIC SCALE IN FEET
0 37.5 75 150

CALL 2 WORKING DAYS

DIAL 811

Supremacy State C

1

1

1

TAXIWAY CHARLIE
PREPARED FOR
CITY OF BELLE GLADE

PROJECT LAYOUT -
SURVEY CONTROL


4HA PROJECT	*4408602*
DATE	APRIL 202*
SCALE	AS SHD
DESIGNED BY	M
DRAWN BY	A
CHECKED BY	

LICENSED PROFESSIONAL
THOMAS F. O'DONNELL
FLORIDA LICENSE NUMBER
E2478
DATE:


Kimley»Horn

© 2002 KIMLEY-HORN AND ASSOCIATES, INC.
 1920 WILKINSON AVENUE SUITE 200, WEST PALM BEACH, FL 33411
 PHONE: 561-845-0855 FAX: 561-863-8175
 WWW.KIMLEY-HORN.COM CA 00000886

No.	DESCRIPTION	DATE	By
-----	-------------	------	----

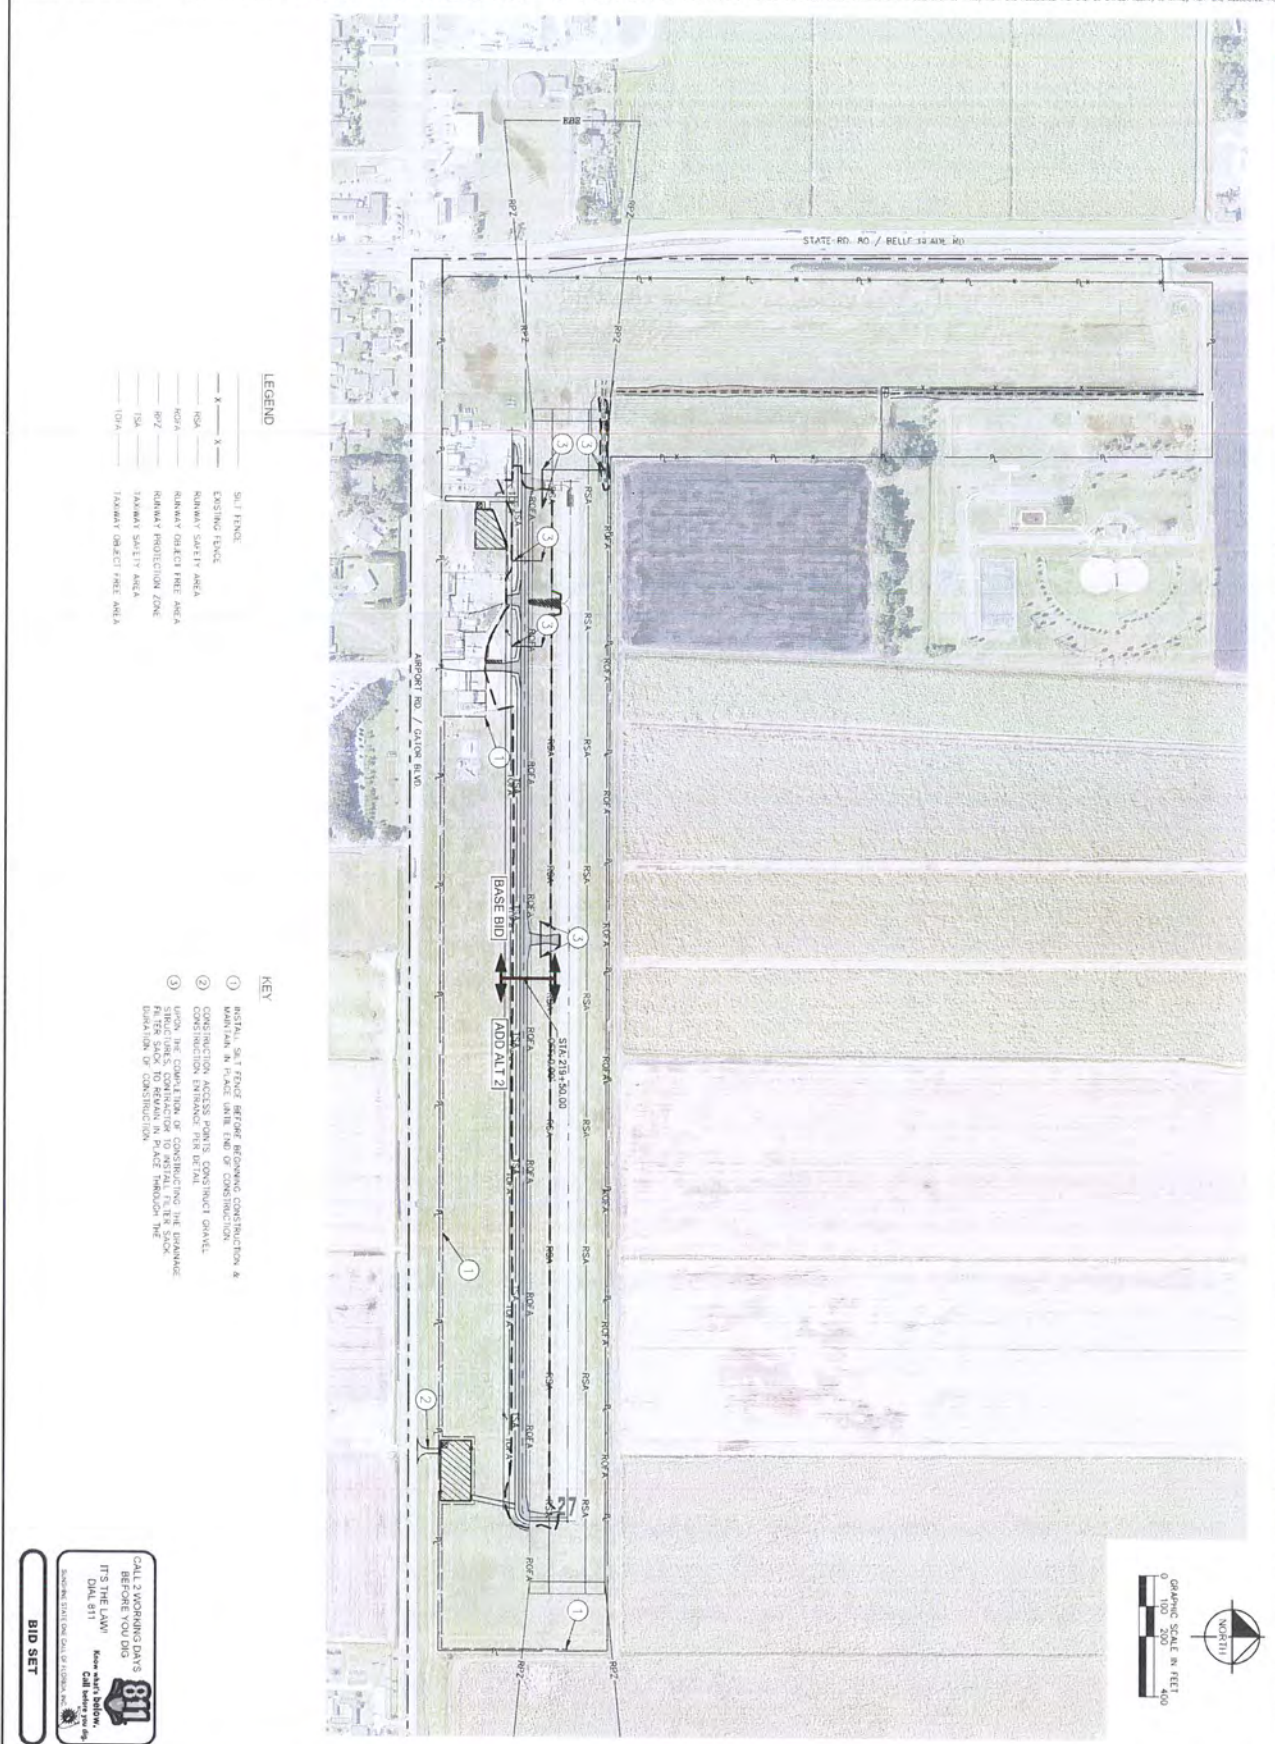

SHEET NUMBER C5.01	TAXIWAY CHARLIE PREPARED FOR CITY OF BELLE GLADE	STORMWATER POLLUTION PREVENTION PLAN	KHA PROJECT 1440B6021	LICENSED PROFESSIONAL THOMAS F. O'DONNELL	Kimley-Horn © 2021 KIMLEY-HORN AND ASSOCIATES, INC. 1920 KIMLEY WAY SUITE 200, WEST PALM BEACH, FL 33411 PHONE: 561-840-0663 FAX: 561-853-8175 WWW.KIMLEY-HORN.COM CA 00000696	No. REVISIONS DATE BY
			DATE APRIL 2021	FLORIDA LICENSE NUMBER 62478		
BELLE GLADE FLORIDA	CALL 2 WORKING DAYS BEFORE YOU DRO ITS THE LAW! 811 Know what's below. Call before you dig.	BID SET	DESIGNED BY MEM DRAWN BY ALB CHECKED BY TFC	SCALE AS SHOWN	DATE	BY

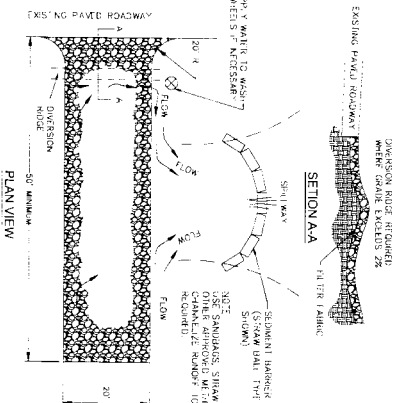

TEMPORARY GRAVEL CONSTRUCTION ENTRANCE

- NOTES:**
1. THE ENRANG SHALL BE MAINTAINED IN A CONDITION THAT WILL PERMIT MAY
 2. THE ENRANG OF FLOWING OF SEDIMENT FROM PUBLIC RIGHTS OF WAY THIS
 3. USED TO IMPROVE SEDIMENT (REPAIR AND/OR CONTROL OF ANY WEATHER'S
 4. WHEN NECESSARY, METERS SHALL BE CLAIMED PROPER TO ENRANG INTO
 5. FLOOD PROTECTION-WAY
 6. WHEN MAINTENANCE IS REQUIRED, IT SHALL BE DONE ON AN AREA STABILIZED WITH
 7. PROTECTIVE MATERIAL THAT DRAINAGE INTO AN APPROVED SEDIMENT BASIN OR SEDIMENT

MA'CHLINE (SEE SHLF - C6.03)

CALL 2 WORKING DAYS
BEFORE YOU DIG
IT'S THE LAW!
DIAL 811

Know what's below.
Call before you dig.

SAFETY. STAY ON CALL. CH. 110-92A, INC.




—SOUTH LINE OF SECTION 29,
T 43 S, R 37 E

LIMITS OF DEWICKING	
NUMBER	SATION CHISEL (7.1)
46	318-97.38 72-500. RT
47	318-95-27 78/75. RT
48	318-47.50 74.3/6. RT
49	318-25-24 30-500. RT
50	317-91.54 74.3/6. RT
51	317-99.50 118/75. RT
52	317-97.73 120-500. RT
53	317-44.82 72-500. RT








No.	REVISIONS	DATE	BY
-----	-----------	------	----



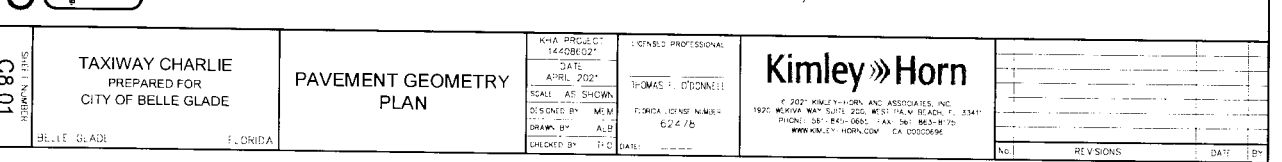


NOTES


1. ALL PAVEMENT CONSTRUCTION AND RECONSTRUCTION SHALL BE IN ACCORDANCE WITH THE LATEST EDITIONS OF THE FLORIDA DEPARTMENT OF TRANSPORTATION STANDARD SPECIFICATIONS FOR ROAD AND BRIDGE CONSTRUCTION, 2004 EDITION, AND THE LATEST EDITIONS OF THE FLORIDA DEPARTMENT OF TRANSPORTATION STANDARD SPECIFICATIONS FOR AIRPORTS, 2004 EDITION.
2. ALL PAVEMENT CONSTRUCTION SHALL BE IN ACCORDANCE WITH THE LATEST EDITIONS OF THE FLORIDA DEPARTMENT OF TRANSPORTATION STANDARD SPECIFICATIONS FOR AIRPORTS, 2004 EDITION.
3. ALL PAVEMENT CONSTRUCTION SHALL BE IN ACCORDANCE WITH THE LATEST EDITIONS OF THE FLORIDA DEPARTMENT OF TRANSPORTATION STANDARD SPECIFICATIONS FOR AIRPORTS, 2004 EDITION.

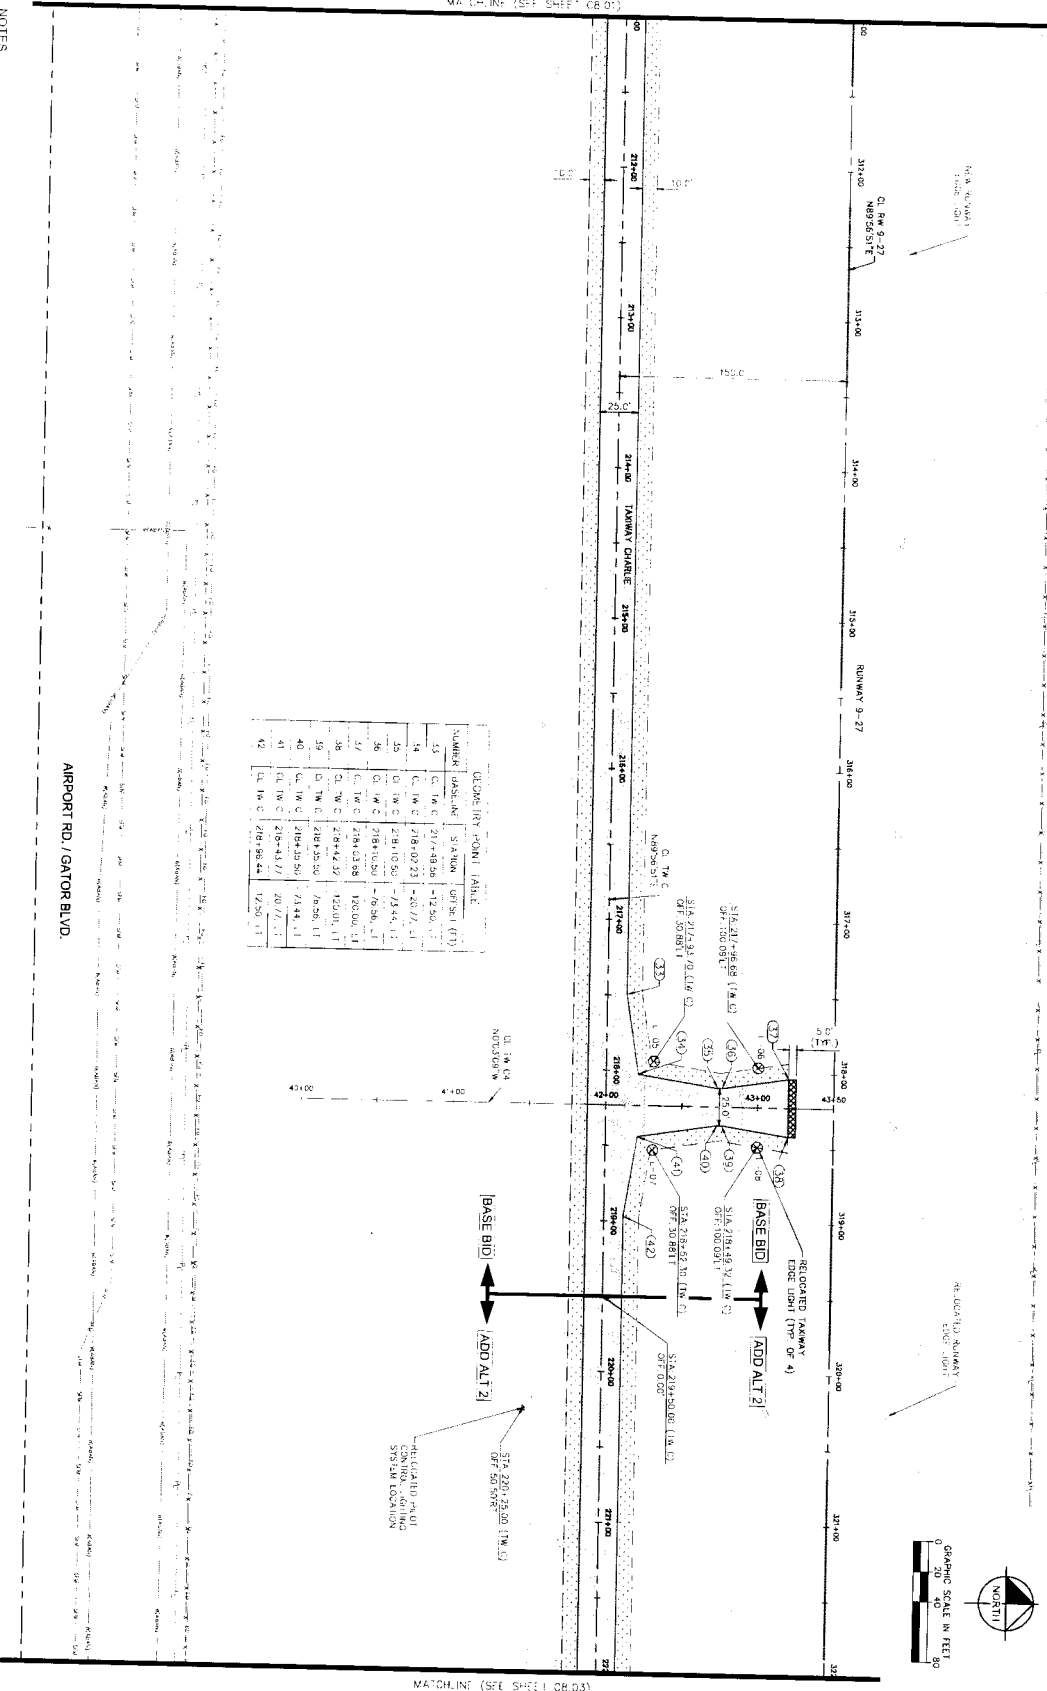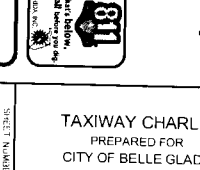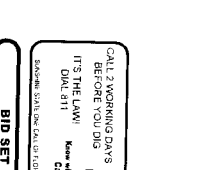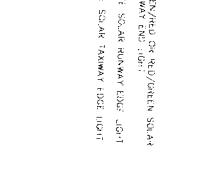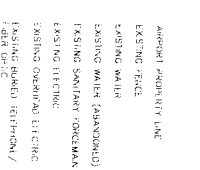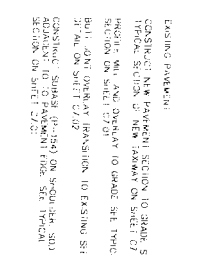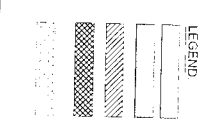

NUMBER	DESCRIPTION	STATION	OFFSET (FT)
15	CL 16 C	217+49.50	+12.50
16	CL 16 C	218+00.00	+20.77
17	CL 16 C	218+00.00	-11.44
18	CL 16 C	218+00.00	-76.56
19	CL 16 C	218+00.00	-120.00
20	CL 16 C	218+00.00	-120.00
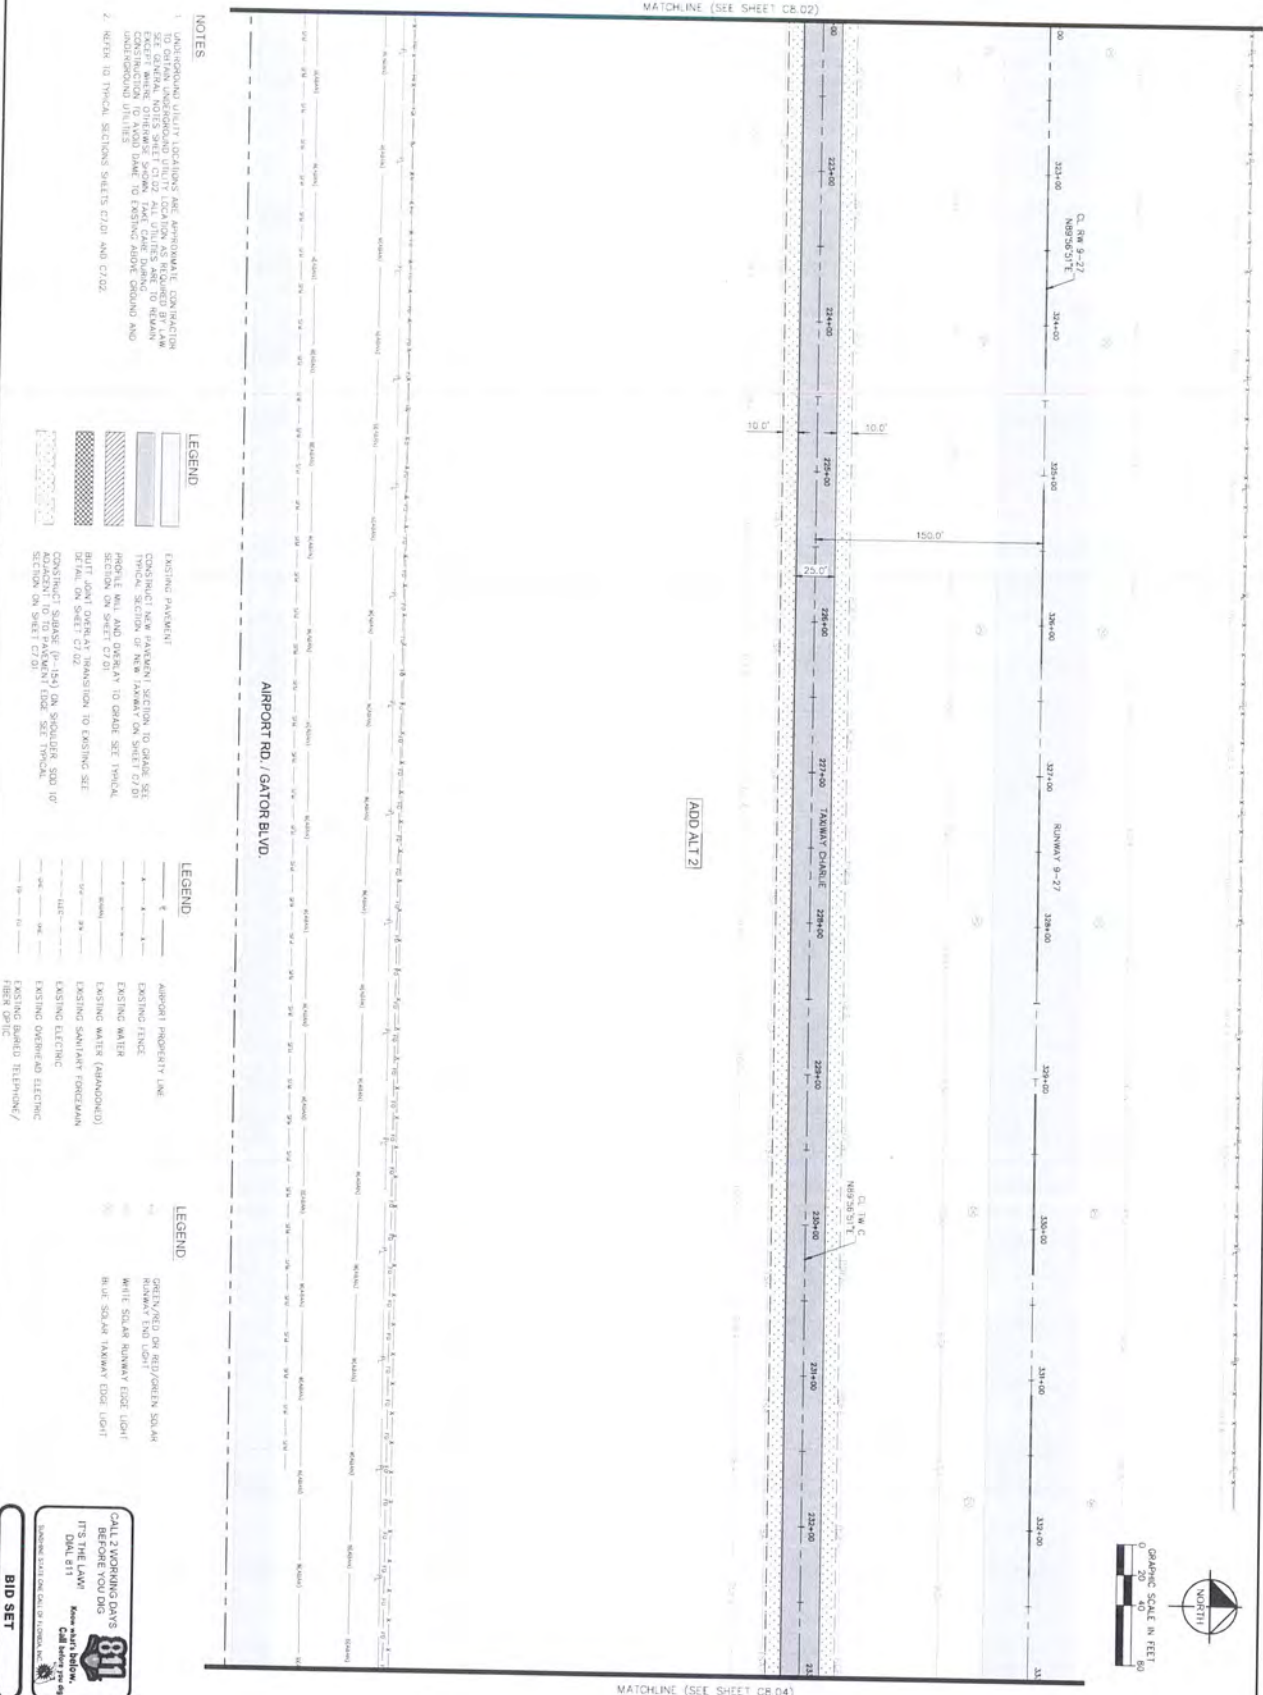

No.	REVISIONS	DATE	BY

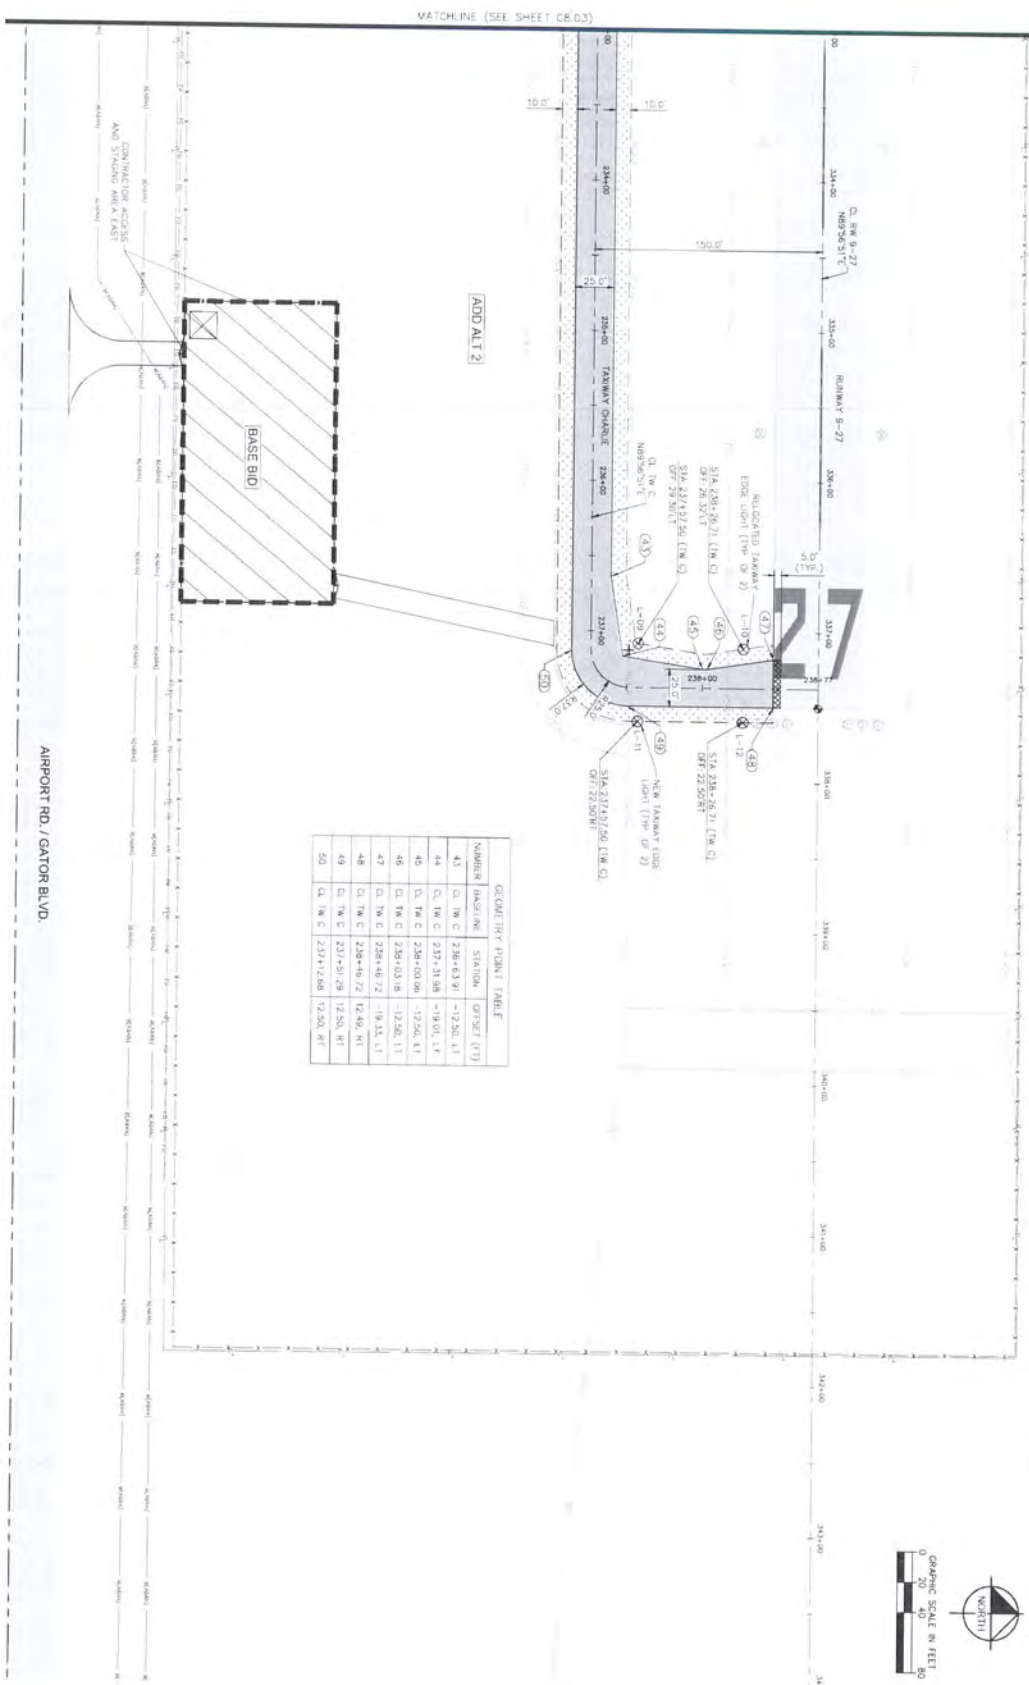

NOTES

1. UNDERGROUND UTILITY LOCATIONS ARE APPROXIMATE. CONTRACTOR TO OBTAIN UNDERGROUND UTILITY LOCATION AS REQUESTED BY L&A SHEET C-2.2.4.1. NOTES SHEET C7.02. ALL UTILITIES ARE TO REMAIN EXCEPT WHERE OTHERWISE SHOWN. TAKE CARE DURING CONSTRUCTION TO AVOID DAMAGE TO EXISTING ABOVE GROUND AND UNDERGROUND UTILITIES.

2. REFLECT TO THIRDS. SECTIONS SHEETS C7.01 AND C7.02.

LEGEND	
	EXISTING PARTMENT
	CONDUCT NEW PARTMENT SECTION TO GRADE SEE TYPICAL SECTION OF NEW TANKWAY ON SHEET C701
	REMOVE MILL AND OVERLAY TO GRADE SEE TYPICAL SECTION ON SHEET C701
	BUILT AND DEMOLITION TRANSDUCER TO EXISTING SLE REFLECT ON SHEET C702
	CONSTRUCT SLOOPS (P-14) ON SHOULDER 500' OF ADVANCEMENT TO EXISTING SLOPE SEE TYPICAL SECTION ON SHEET C701

LEGEND	
_____ E _____	ABOVE PROPERTY LINE
_____ A _____ A _____	EXISTING FENCE
_____ G _____ G _____	EXISTING WATER
_____ GWS _____	EXISTING WATER (DRAINAGE)
_____ SW _____ SW _____	EXISTING SANITARY DRAINAGE
_____ LWC _____ LWC _____	EXISTING ELECTRIC
_____ SW _____ SW _____	EXISTING OVERHEAD ELECTRIC
_____ 10 _____ 10 _____	EXISTING BURIED TELEPHONE/ FIBER OPTIC

LEGEND

GREEN/NEED FOR RED/GREEN SOLAR
RUNWAY END LIGHT

WHITE SOLAR RUNWAY EDGE LIGHT

BLUE SOLAR TAXIWAY EDGE LIGHT

CALL 2 WORKING DAYS
BEFORE YOU DIE
IT'S THE LAW!
DIAL 811

Know what's below.
Call before you dig.

 811

 FLORIDA

SONDINE STATE ONE CALL OF FLORIDA, INC.

BID SET

SHEET NUMBER C8.04	TAXIWAY CHARLIE PREPARED FOR CITY OF BELLE GLADE
	BELLE GLADE FLORIDA

PAVEMENT GEOMETRY
PLAN

KHA PROJECT 144086021	LICENSED PROFESSIONAL
DATE APRIL 2021	THOMAS F. O'DONNELL
SCALE AS SHOWN	FLORIDA LICENSE NUMBER 62478
DESIGNED BY MEW	
DRAWN BY ALB	
CHECKED BY TTD	DATE: _____

Kimley»Horn

© 2021 KIMLEY-HORN AND ASSOCIATES, INC.
1920 WENNA WAY SUITE 200, WEST PALM BEACH, FL 33411
PHONE: 561-843-0660 FAX: 561-863-8725
WWW.KIMLEY-HORN.COM CA 00000696

No.	REVISIONS	DATE	BY
-----	-----------	------	----

NOTED BY: BEIT, KEV. SHEET: 14408002.1. DATE: 04/01/2022. PROJECT: TAXIWAY CHARLIE, PREPARED FOR CITY OF BELLE GLADE, FLORIDA. DRAWN BY: ALB. CHECKED BY: TFC. DATE: 04/01/2022. SCALE: AS SHOWN. GRAPHIC SCALE: 1" = 40'. NORTH: [Symbol].

- NOTES**
1. EXISTING AND PROPOSED ELEVATIONS ARE APPROXIMATE. CONTRACTOR TO VERIFY ELEVATIONS ON SITE AND TO ADJUST ELEVATIONS TO MATCH EXISTING CONDITIONS. 
- LEGEND**
- EXISTING PAVEMENT
 - PROPOSED PAVEMENT
 - PROPOSED GRAVEL
 - PROPOSED ASPHALT
 - PROPOSED CONCRETE
 - PROPOSED CURB
 - PROPOSED DRAINAGE
 - PROPOSED LIGHTING
 - PROPOSED SIGNAGE
 - PROPOSED FENCE
 - PROPOSED BARRIER
 - PROPOSED EROSION CONTROL
 - PROPOSED LANDSCAPING
 - PROPOSED UTILITIES
 - PROPOSED STRUCTURES
 - PROPOSED ACCESS
 - PROPOSED STATION AREA
 - PROPOSED STATION AREA (EAST)
 - PROPOSED STATION AREA (WEST)
 - PROPOSED STATION AREA (NORTH)
 - PROPOSED STATION AREA (SOUTH)
 - PROPOSED STATION AREA (DIAGONAL)
 - PROPOSED STATION AREA (CIRCULAR)
 - PROPOSED STATION AREA (TRIANGULAR)
 - PROPOSED STATION AREA (QUADRANGULAR)
 - PROPOSED STATION AREA (PENTAGONAL)
 - PROPOSED STATION AREA (HEXAGONAL)
 - PROPOSED STATION AREA (HEPTAGONAL)
 - PROPOSED STATION AREA (OCTAGONAL)
 - PROPOSED STATION AREA (NONAGONAL)
 - PROPOSED STATION AREA (DECAGONAL)
 - PROPOSED STATION AREA (UNDECAGONAL)
 - PROPOSED STATION AREA (DUODECAGONAL)
 - PROPOSED STATION AREA (TRIGONAL)
 - PROPOSED STATION AREA (TETRAONAL)
 - PROPOSED STATION AREA (PENTAGONAL)
 - PROPOSED STATION AREA (HEXAGONAL)
 - PROPOSED STATION AREA (HEPTAGONAL)
 - PROPOSED STATION AREA (OCTAGONAL)
 - PROPOSED STATION AREA (NONAGONAL)
 - PROPOSED STATION AREA (DECAGONAL)
 - PROPOSED STATION AREA (UNDECAGONAL)
 - PROPOSED STATION AREA (DUODECAGONAL)


- LEGEND**
- EXISTING PAVEMENT
 - PROPOSED PAVEMENT
 - PROPOSED GRAVEL
 - PROPOSED ASPHALT
 - PROPOSED CONCRETE
 - PROPOSED CURB
 - PROPOSED DRAINAGE
 - PROPOSED LIGHTING
 - PROPOSED SIGNAGE
 - PROPOSED FENCE
 - PROPOSED BARRIER
 - PROPOSED EROSION CONTROL
 - PROPOSED LANDSCAPING
 - PROPOSED UTILITIES
 - PROPOSED STRUCTURES
 - PROPOSED ACCESS
 - PROPOSED STATION AREA
 - PROPOSED STATION AREA (EAST)
 - PROPOSED STATION AREA (WEST)
 - PROPOSED STATION AREA (NORTH)
 - PROPOSED STATION AREA (SOUTH)
 - PROPOSED STATION AREA (DIAGONAL)
 - PROPOSED STATION AREA (CIRCULAR)
 - PROPOSED STATION AREA (TRIANGULAR)
 - PROPOSED STATION AREA (QUADRANGULAR)
 - PROPOSED STATION AREA (PENTAGONAL)
 - PROPOSED STATION AREA (HEXAGONAL)
 - PROPOSED STATION AREA (HEPTAGONAL)
 - PROPOSED STATION AREA (OCTAGONAL)
 - PROPOSED STATION AREA (NONAGONAL)
 - PROPOSED STATION AREA (DECAGONAL)
 - PROPOSED STATION AREA (UNDECAGONAL)
 - PROPOSED STATION AREA (DUODECAGONAL)

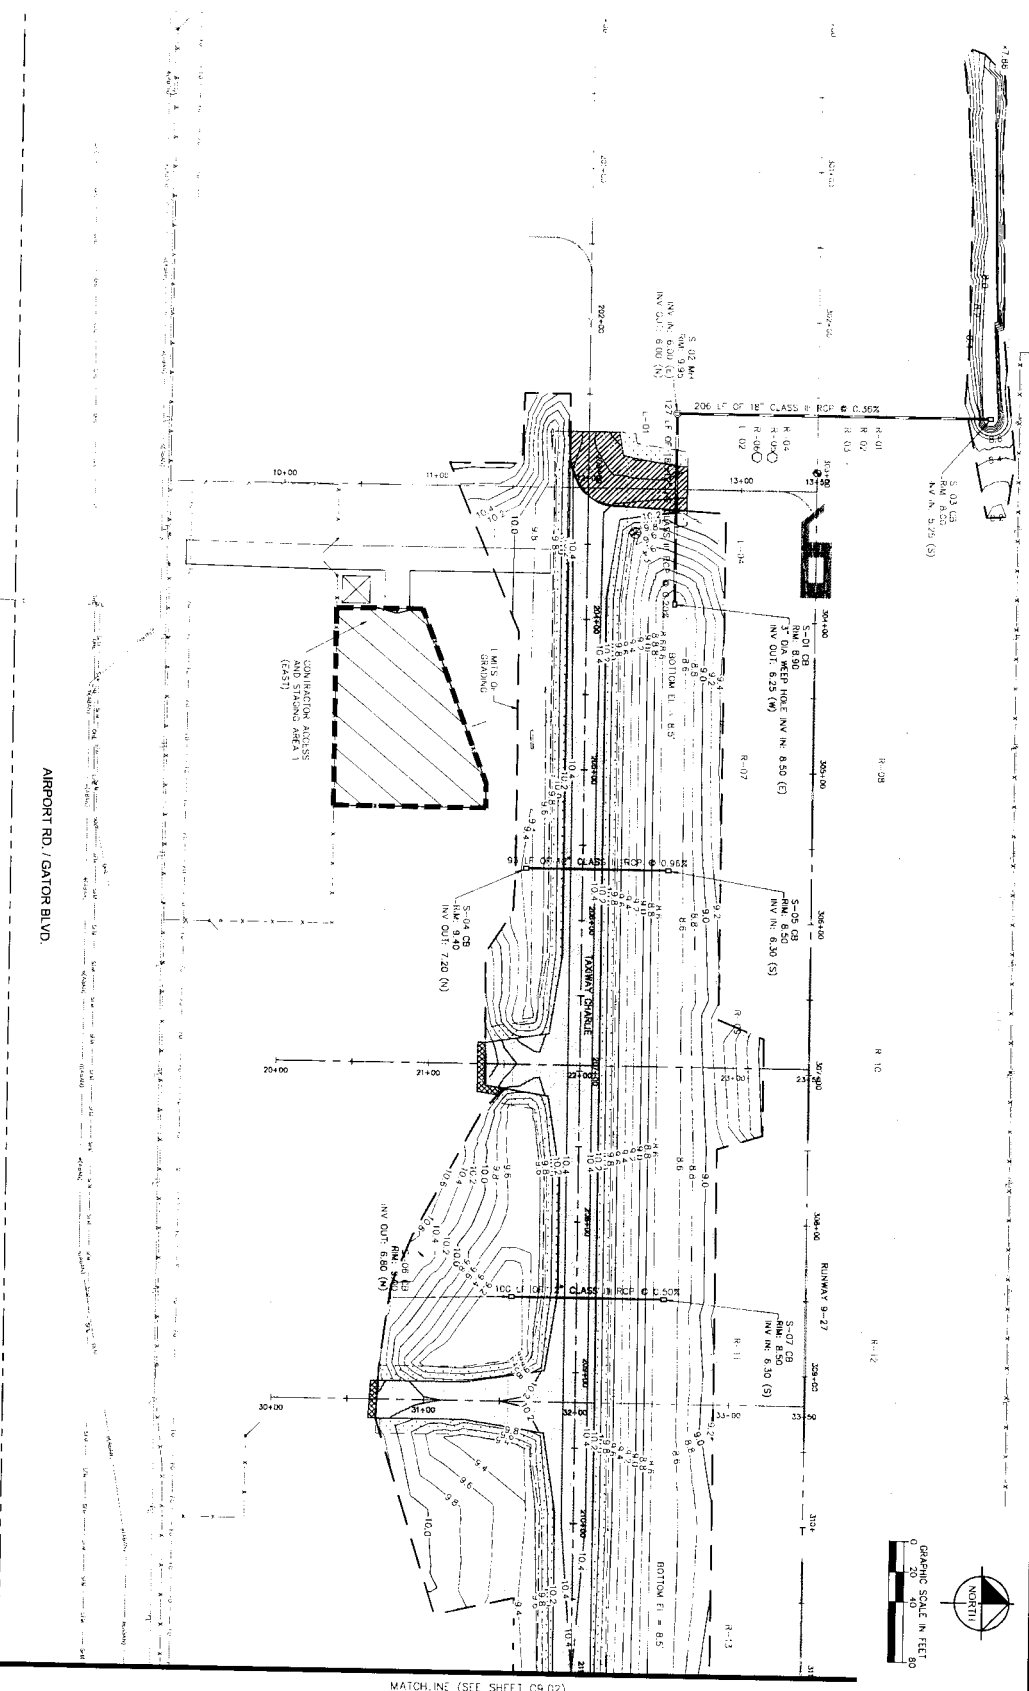

SHEET NUMBER C9.01	TAXIWAY CHARLIE PREPARED FOR CITY OF BELLE GLADE	FLORIDA	KIMLEY-HORN PROJECT 14408002	DATE APRIL 2022	SCALE AS SHOWN	DRAWN BY ALB	CHECKED BY TFC	DATE APRIL 2022	DESIGNED BY WEM	FLORIDA LICENSE NUMBER 67478	JOINED PROFESSIONAL THOMAS F. O'DONNELL	KIMLEY-HORN 1820 MELBA WAY SUITE 200 WEST PALM BEACH, FL 33411 PHONE: 561-845-0855 FAX: 561-853-8775 WWW.KIMLEY-HORN.COM CA 00036588	REVISIONS	DATE	BY

MATCHLINE (SEE SHEET C9.01)

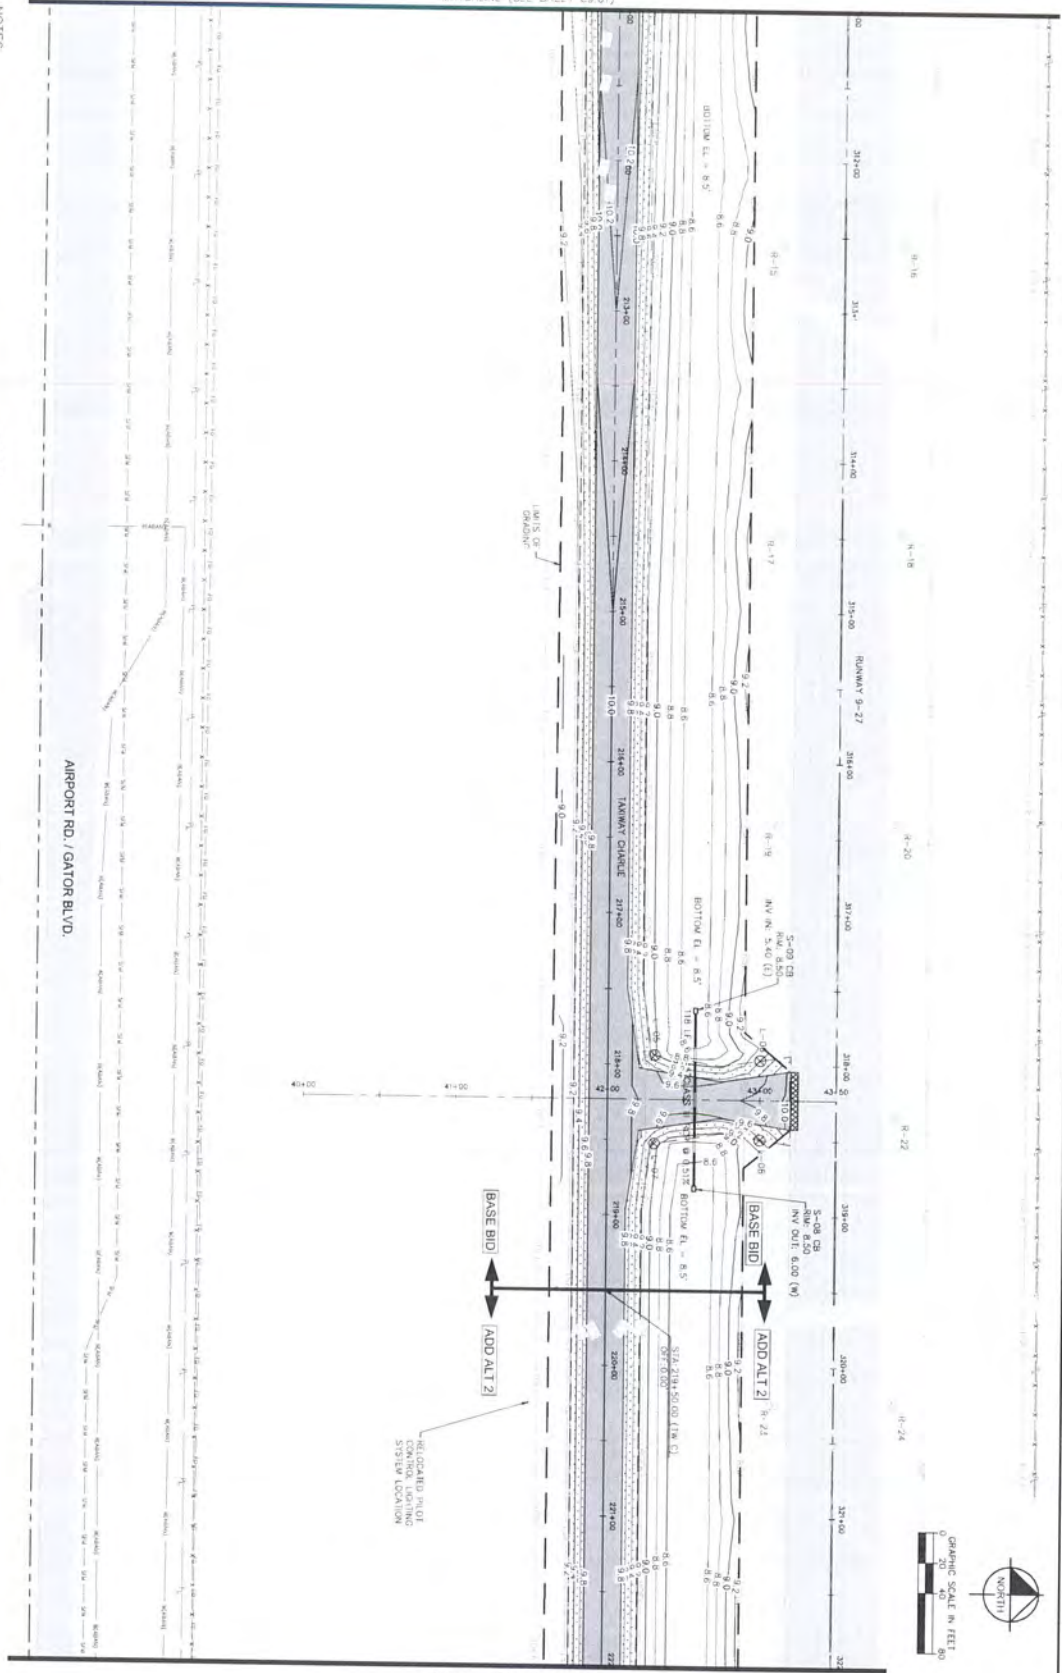

MATCHLINE (SEE SHEET C9.03)

- NOTES**
- UNDERGROUND UTILITY LOCATIONS ARE APPROXIMATE. CONTRACTOR TO OBTAIN NECESSARY PERMITS AND CONDUCT SURVEYING PRIOR TO EXCAVATION. CRITICAL NOTES SHEET C7-02. ALL UTILITIES ARE TO BE EXCAVATED AND REINSTALLED AT THE SAME DEPTH AS SHOWN ON THIS DRAWING. WHERE OPENINGS ABOVE GROUND AND UNDERGROUND UTILITIES DAMAGED BY EXISTING ABOVE GROUND AND UNDERGROUND UTILITIES.
2. SURVEY PROVIDED BY JAY SURVEYS, INC. DATE OF SURVEY IS JANUARY 19, 2018. ELEVATIONS SHOWN ARE REFERENCED TO THE 1988 NORTH AMERICAN VERTICAL DATUM. THIS IS NOT A BOUNDARY SURVEY.
- REFER TO SPECIAL SECTIONS SHEETS C7-01 AND C7-02.
- FOR SPOT ELEVATIONS REFER TO SHEETS C7-01 AND C7-02.

- LEGEND**
- | | |
|---|---|
|  | EXISTING PAVEMENT |
|  | CONSTRUCT NEW PAVEMENT SECTION TO GRADE SURFACE OF EXISTING PAVEMENT SECTION OF NEW TRAVEL ON SHEET C7 D1 |
|  | PROPOSED NEW PAVEMENT SECTION TO GRADE SURFACE OF EXISTING PAVEMENT SECTION OF NEW TRAVEL ON SHEET C7 D1 |
|  | BUILT-UP OVERLAY TRANSITION TO EXISTING SURFACE OF EXISTING PAVEMENT SECTION OF NEW TRAVEL ON SHEET C7 D2 |
|  | CONSTRUCT GRADE (0+14) AND SUBGRADE SURFACE TO ADJACENT TO NEW PAVEMENT OF NEW TRAVEL ON SHEET C7 D1 |

- LEGEND**
- | | |
|---|----------------------------|
| — | AIRPORT PROPERTY LINE |
| — | EXISTING FENCE |
| — | EXISTING WATER |
| — | EXISTING WATER PUMP/BOILER |
| — | EXISTING SANITARY DRAINAGE |
| — | EXISTING ELECTRIC |
| — | EXISTING OVERHEAD ELECTRIC |
| — | EXISTING BORED TELEPHONE |
| — | EXISTING CABLE |

- LEGEND**
- EXISTING CONDITIONS
PROPOSED CONDITIONS
LIMITS OF CHANGING
SECTION/RED OR GREEN SOLID
MOVING END LIGHT
WHITE SOLID REARWARD END LIGHT
BLUE SOLID TAILWARD END LIGHT

CALL 2 WORKING DAYS
BEFORE YOU DIG

IT'S THE LAW!
DIAL 811

Know what's below.
Call before you dig.

811

LANDING STATES ONE CALL OF FLORIDA, INC.

BID SET

BID SET

SHEET NUMBER
C9.02

TAXIWAY CHARLIE
PREPARED FOR
CITY OF BELLE GLADE

BELLE GLADE FLORIDA

GRADING PLAN


KHA PROJECT 144086021	LICENSED PROFESSIONAL
DATE APRIL 2021	THOMAS F. O'DONNELL
SCALE AS SHOWN	FLORIDA LICENSE NUMBER 62478
DESIGNED BY MEM	
DRAWN BY ALB	

Kimley»Horn

© 2021 KIMLEY-HORN AND ASSOCIATES, INC.
1920 WILLOW WAY SUITE 200, WEST PALM BEACH, FL 33411
PHONE: 561-845-0660 FAX: 561-863-8175
WWW.KIMLEY-HORN.COM CA 0000696

No.	REFERENCE	DATE	PAGE

- [illegible]

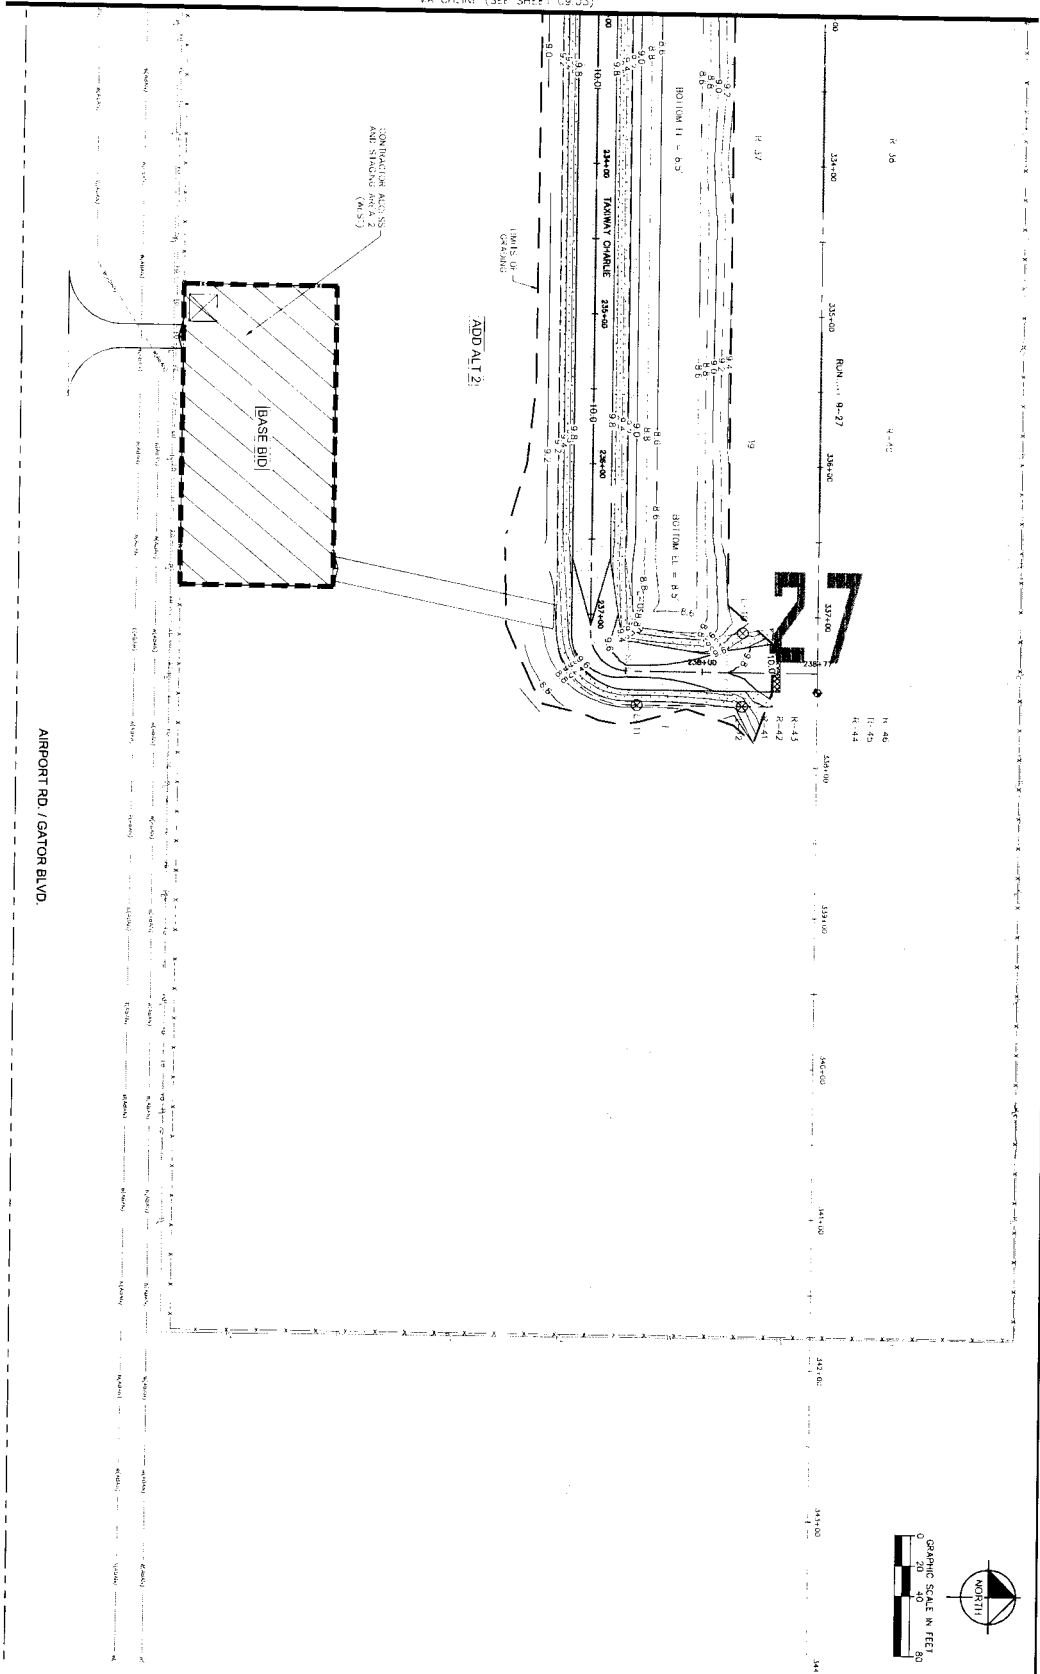

LEGEND

EXISTING -ASBESTH-
CONSISTENT NEW PAVEMENT SECTION TO GRADE SEE
TYPICAL SECTION OF NEW PAVEMENT ON SHEET C701
PROFILE M1 AND OVERLAY TO GRADE SEE TYPICAL
SECTION ON SHEET C701
BUILT UPONT CONCRETE TRANSITION TO EXISTING SURF
DETAIL ON SHEET C702
CONSTRUCT BLASTED ($\approx$ 154) ON SHOULDER SIDE OF
ADJACENT TO TOP PAVEMENT EDGE SEE TYPICAL
SECTION ON SHEET C701

LEGEND

1. _____ 2. _____

3. _____ 4. _____

5. _____ 6. _____

523. _____ 524. _____

LEGEND:

EXISTING CONDITIONS
PROPOSED CONDITIONS
LIMITS OF CHANGING
GREEN/PAVED OR RED/GREEN SOLAR
RUNWAYS AND LIGHT
WHITE SOLAR RUNWAY EDGE LIGHT
BLUE SOLAR TAXIWAY EDGE LIGHT

**CALL 2 WORKING DAYS
BEFORE YOU DIG**

**IT'S THE LAW!
DIAL 811**

**Know what's below.
Call before you dig.**

811

STANDARD LINE ONE CALL OF FLORIDA, INC.

BID SET

Sheet Number
C9.04

TAXIWAY CHARLIE
PREPARED FOR
CITY OF BELLE GLADE

BILLY GLADE FLORIDA

GRADING PLAN

KHA PROJECT 144086021	LICENSED PROFESSIONAL
DATE APRIL 2021	THOMAS F. O'DONNELL
SCALE AS SHOWN	FLORIDA LICENSE NUMBER
DESIGNED BY MEM	67478
DRAWN BY ALB	
CHECKED BY IFD	DATE

Kimley»Horn

© 2021 KIMLEY-HORN AND ASSOCIATES, INC.
1820 WIKVA WAY SUITE 200, WEST PALM BEACH, FL 33411
PHONE: 561-841-0661 FAX: 561-843-8774
WWW.KIMLEY-HORN.COM CA 00000696


[illegible]

[illegible]


NOTES

4. CONNECTION TO PROBLEM CHAINS AND TREES IS PROVIDED BY DIAMONDS.
5. ALL LINKS AND BRANCHES TO THE SKETCHED WITH OBJECTS.
6. THROUGHOUT, WE ASSUME THAT ON ALL SUBCATEGORIES PERIODICALLY, WE CAN FIND A SUBCATEGORY WITH A FINITE NUMBER OF OBJECTS.
7. [REMARK: THE ABOVE STRUCTURE REMAINS VALID WHEN WE REPLACE "SUBCATEGORY" THROUGHOUT BY "SUBOBJECT". THIS REMAINS THE SAME AS IN THE CASE OF THE ABOVE.]


STRUCTURE TABLE

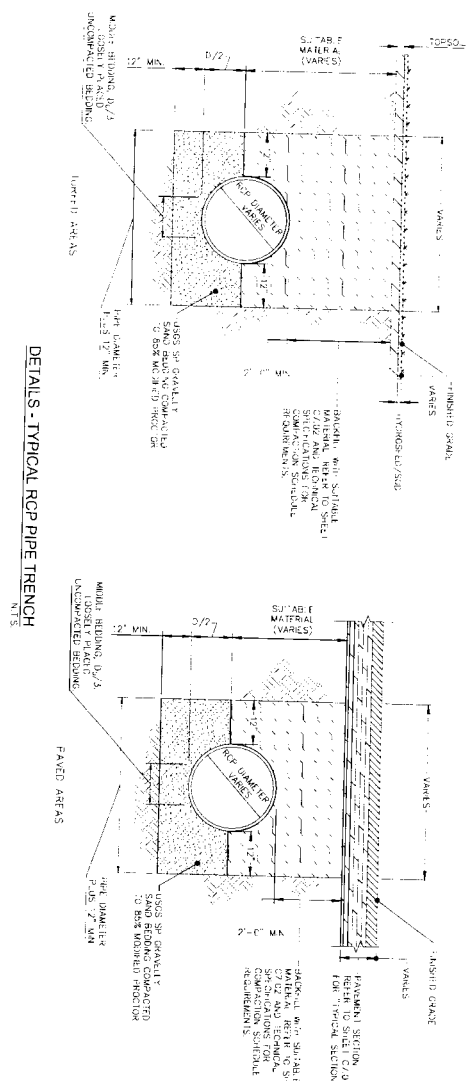

POLLUTION RETARDANT BAFFLE DETAIL

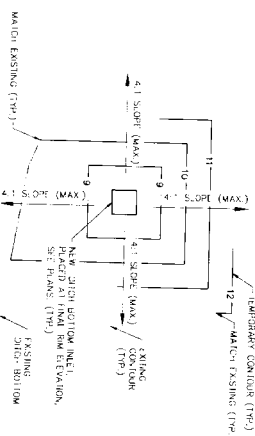

DETAIL - TYPICAL INTERIM INLET GRADING
BETWEEN ADDALT PHASE AND FINAL GRADING

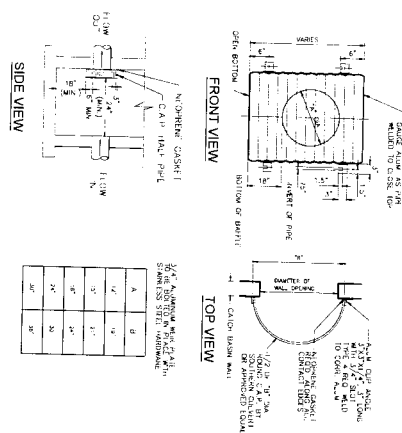

SIDE VIEW

A	B
12°	18°
13°	31°
16°	24°
24°	30°
30°	36°

**CALL 2 WORKING DAYS
BEFORE YOU DIG**

**IT'S THE LAW!
DIAL 811**

**Know what's below.
Call before you dig.**

 811

SUNSHINE STATE ONE DAY, 24 HOURS, INC.

BID SET

TAXIWAY CHARLIE
PREPARED FOR
CITY OF BELLE GLADE

GRADING AND DRAINAGE DETAILS

K-1A PROJECT	
144086021	
DATE	
APRIL 2021	
SCALE	AS SHOWN
DESIGNED BY	ME
DRAWN BY	AL
CHECKED BY	TE


LICENSED PROFESSIONAL
THOMAS F. O'DONELL
FLORIDA LICENSE NUMBER
63476

Kimley»Horn


© 202* KIM.FY-HORN AND ASSOCIATES, INC.
1920 WICKVA WAY SUITE 200, WEST PALM BEACH, FL 33411
PHONE: 561-845-0665 FAX: 561-863-8175
WWW.KIMFY-HORN.COM CA 03000696

No.	REVISIONS	DATE	BY


THIS DOCUMENT, TOGETHER WITH THE CONTRACT AND DESIGN PRESENTED HEREIN, IS A CONTRACT DOCUMENT. IT IS THE RESPONSIBILITY OF THE USER TO OBTAIN ALL NECESSARY PERMITS AND APPROVALS FROM THE APPROPRIATE AGENCIES. THE USER SHALL BE RESPONSIBLE FOR OBTAINING ALL NECESSARY PERMITS AND APPROVALS FROM THE APPROPRIATE AGENCIES. THE USER SHALL BE RESPONSIBLE FOR OBTAINING ALL NECESSARY PERMITS AND APPROVALS FROM THE APPROPRIATE AGENCIES.

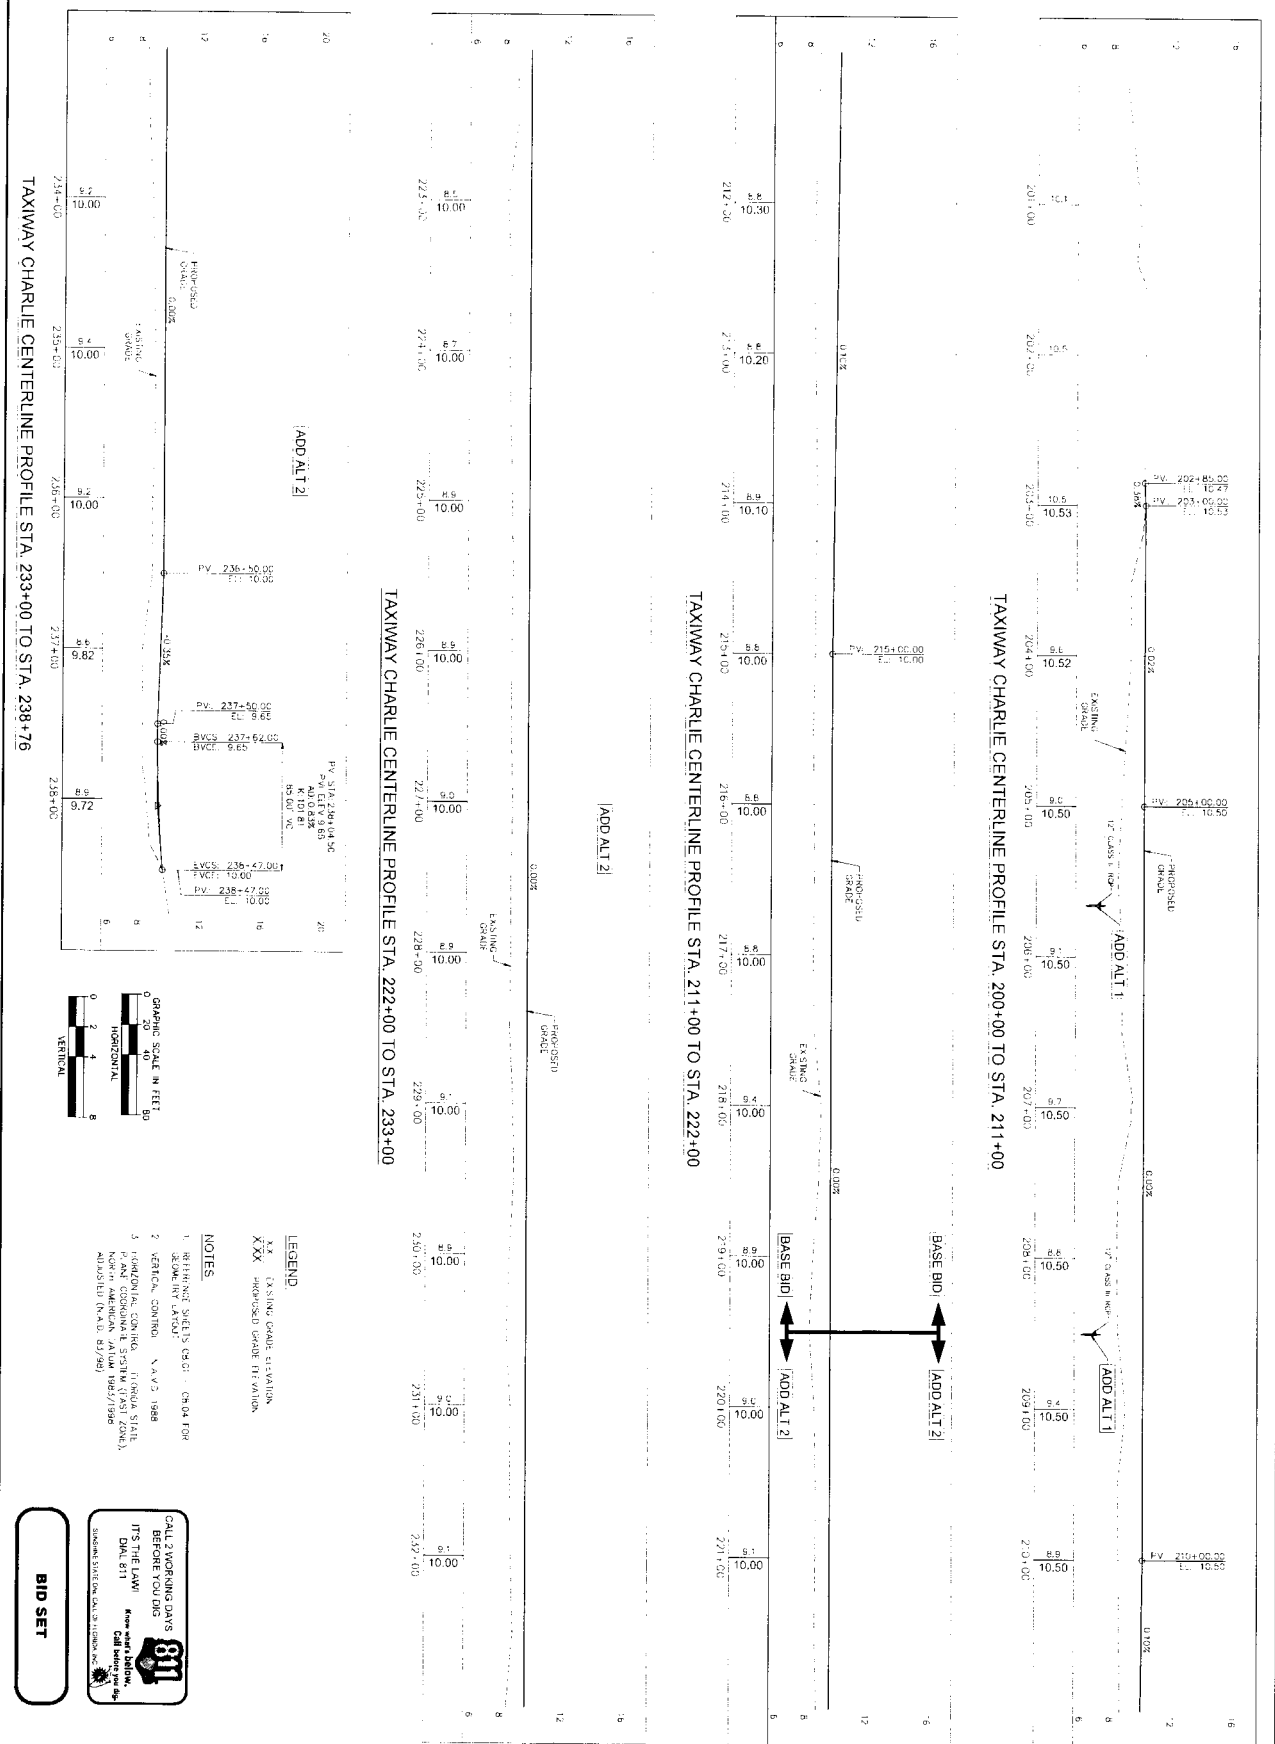


TAXIWAY CHARLIE PREPARED FOR CITY OF BELLE GLADE FLORIDA	TAXIWAY CHARLIE PROFILES	KIMLEY-HORN DATE: APRIL 2021 SCALE: AS SHOWN DESIGNED BY: MEV DRAWN BY: A.B. CHECKED BY: T.O. DATE: 6/4/21	L. CORNELIUS THOMAS J. CORNELIUS 1000 W. PALM BEACH BLVD. SUITE 200 WEST PALM BEACH, FL 33411 PHONE: 561-840-0600 FAX: 561-840-0601 WWW.KIMLEY-HORN.COM	Kimley-Horn 1000 W. PALM BEACH BLVD. SUITE 200 WEST PALM BEACH, FL 33411 PHONE: 561-840-0600 FAX: 561-840-0601 WWW.KIMLEY-HORN.COM
---	-----------------------------	---	--	--

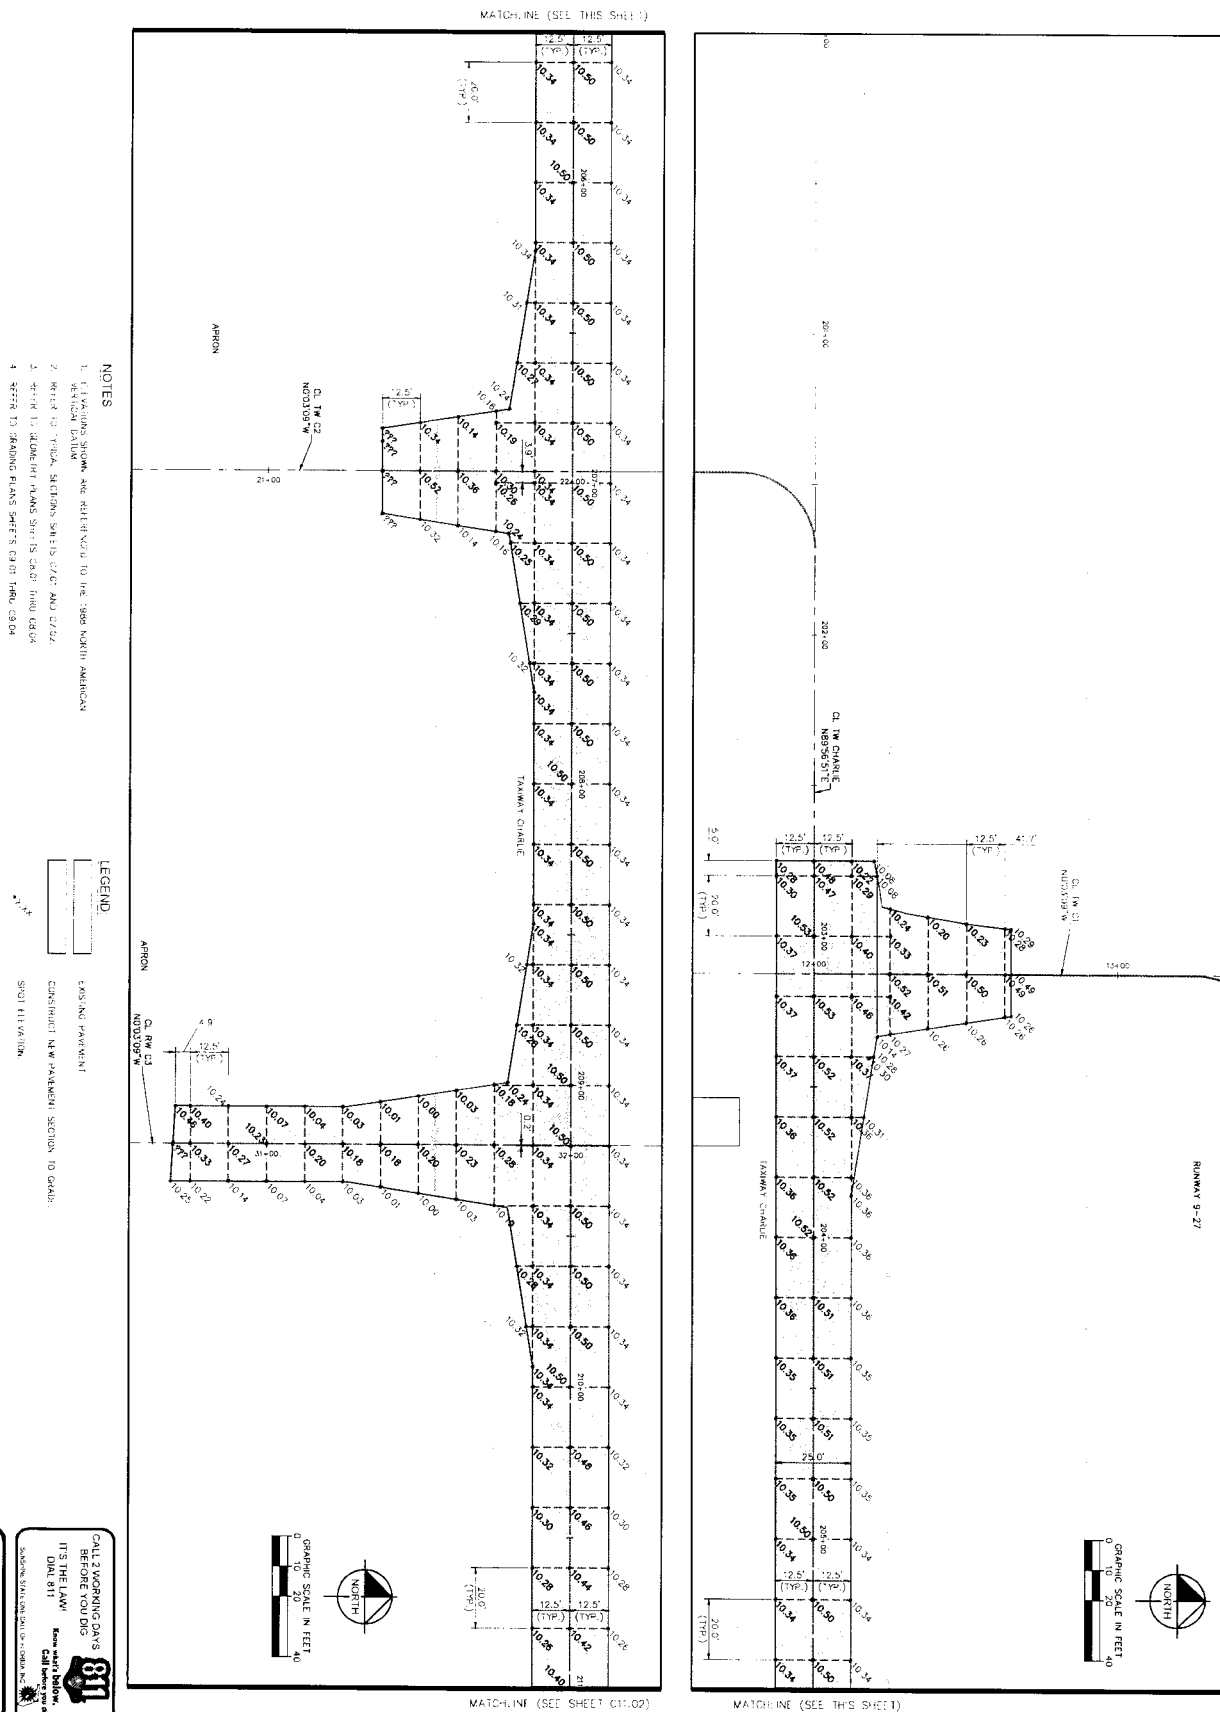[illegible]

Plotted By: [Name] Date: [Date] Title: TAXIWAY CHARLIE SPOT ELEVATION PLAN Project: [Project Name] Scale: [Scale] Drawing Number: [Drawing Number] Revision: [Revision] Prepared By: [Name] Checked By: [Name] Date: [Date]

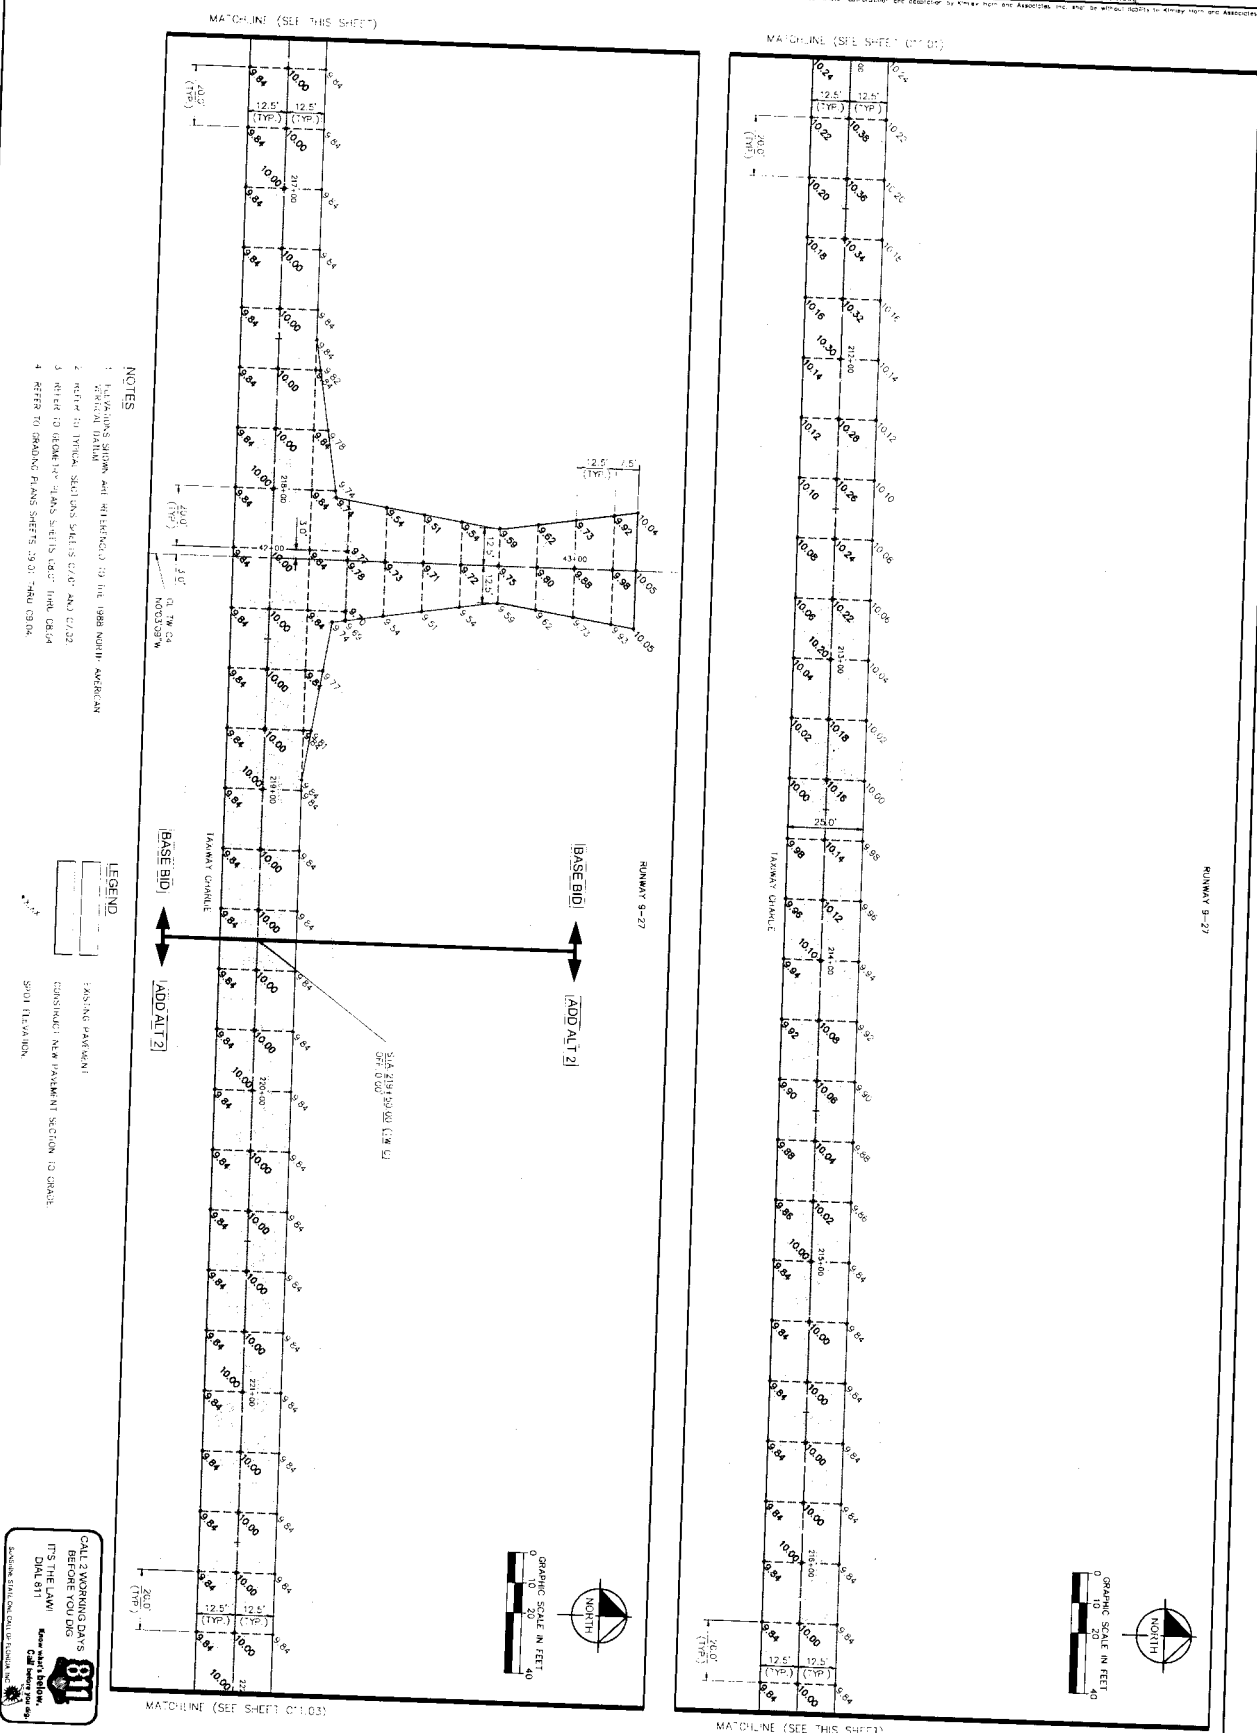


CALL 30 DAYS BEFORE YOU LIFT THE LAWN 811 Know what's below. Call before you dig. 1-800-811-8111	TAXIWAY CHARLIE PREPARED FOR CITY OF BELLE GLADE FLORIDA	TAXIWAY PAVEMENT SPOT ELEVATION PLAN	KIMLEY-HORN & ASSOCIATES, INC. 14406602 DATE: APRIL 2021 SCALE: AS SHOWN PREPARED BY: MFM DRAWN BY: ALB CHECKED BY: TFC	LICENSED PROFESSIONAL THOMAS F. McDONNELL FLORIDA LICENSE NUMBER 62478	Kimley-Horn 2021 KIMLEY-HORN & ASSOCIATES, INC. 1801 W. PALM WAY, SUITE 200, WEST PALM BEACH, FL 33411 PHONE: 561-843-0860 FAX: 561-863-8775 WWW.KIMLEY-HORN.COM	REVISIONS DATE BY
	SHEET NUMBER C1.102	BID SET	TAXIWAY CHARLIE SPOT ELEVATION PLAN	KIMLEY-HORN & ASSOCIATES, INC.	THOMAS F. McDONNELL	2021 KIMLEY-HORN & ASSOCIATES, INC.

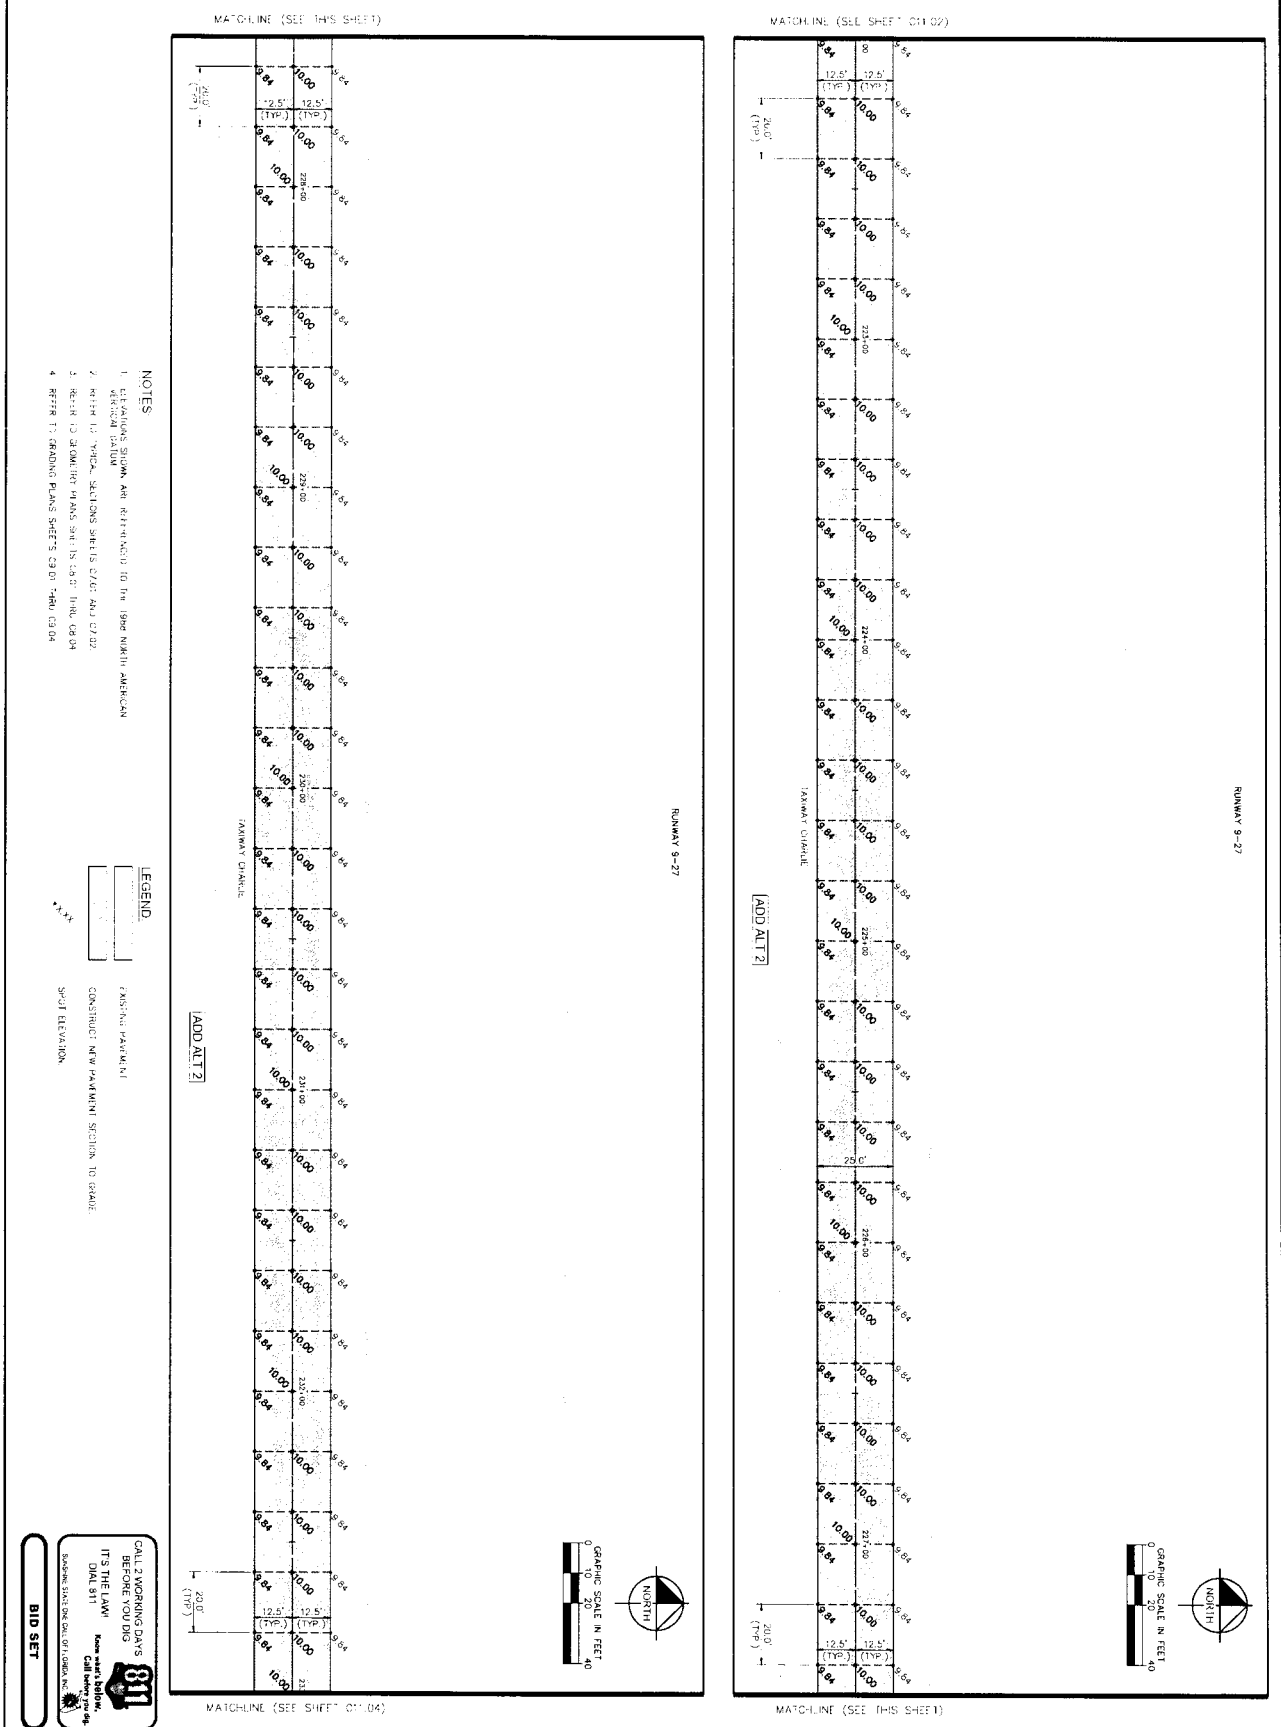

SHEET NUMBER C11.03	TAXIWAY CHARLIE PREPARED FOR CITY OF BELLE GLADE BELLE GLADE, FLORIDA	TAXIWAY PAVEMENT SPOT ELEVATION PLAN APRIL 2021 SCALE: AS SHOWN DESIGNED BY: MVM DRAWN BY: ALB CHECKED BY: TFD	KHA PROJECT: 144086021	LICENSED PROFESSIONAL:	Kimley»Horn 1920 MIAMI WAY SUITE 200 WEST PALM BEACH, FL 33411 PHONE: 561-843-0882 FAX: 561-863-8775 WWW.KIMLEY-HORN.COM CA 0000496	<table><tr><th>NO.</th><th>REVISIONS</th><th>DATE</th><th>BY</th></tr><tr><td> </td><td> </td><td> </td><td> </td></tr><tr><td> </td><td> </td><td> </td><td> </td></tr><tr><td> </td><td> </td><td> </td><td> </td></tr></table>	NO.	REVISIONS	DATE	BY												
			NO.	REVISIONS			DATE	BY														
DATE:	THOMAS F. O'DONNELL:	FLORIDA LICENSE NUMBER:																				
APRIL 2021	62478																					
		DATE:																				

MA'CHLINE (SET SHLL' C11 C3)

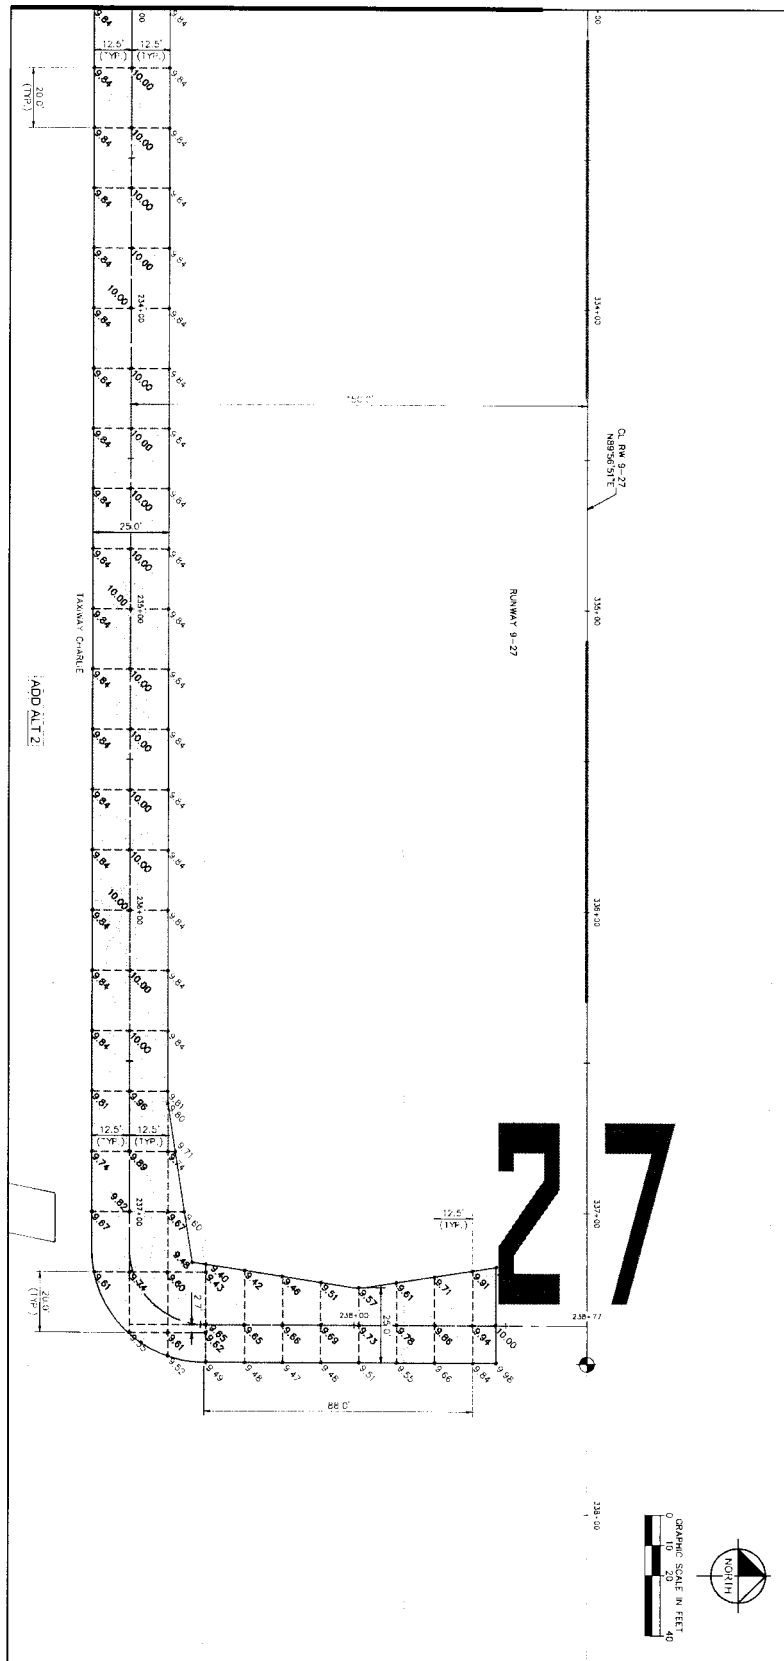

- NOTES**
1. ELEVATIONS SHOWN ARE REFERENCED TO THE 1986 NORTH AMERICAN DATUM.
 2. REFERENCE TO TOPOGRA. SHEETS 07.01 AND 07.02.
 3. REFERENCE TO GROUNDWATER SHEETS IS CBO1 THRU CBO4.
 4. REFERENCE TO GRADING PLANS SHEETS IS 29.01 THRU 29.04.

LEGEND

_____	CONSTRUCTIVE PARAMENT SECTION TO GRADE
_____	EASTING PARAMENT
_____	SLOPE ELEVATION

CALL 2 WORKING DAYS
BEFORE YOU DIG
IT'S THE LAW!
DIAL 811

Know what's below,
Call before you dig.

811

SHARPING STATE ONE CALL DAY IN TEXAS, INC.

BID SET

C11.04

TAXIWAY CHARLIE
PREPARED FOR
CITY OF BELLE GLADE


TAXIWAY PAVEMENT
SPOT ELEVATION PLAN

K-1A PROJECT: 14408602	LICENSED PROFESSIONAL
DATE APRIL 2021	THOMAS F O'DONNELL
SCALE AS SHOWN	FLORIDA LICENSE NUMBER 62478
DESIGNED BY MEV	
DRAWN BY A. B.	
CHECKED BY T. J.	

Kimley»Horn

C 202 KIMLEY-HORN AND ASSOCIATES, INC.
7920 NEKIVA WAY SUITE 200, WEST PALM BEACH, FL 33411
PHONE: 561-845-0885 FAX 561-853-8175
WWW.KIMLEY-HORN.COM CA 00002695

[illegible]

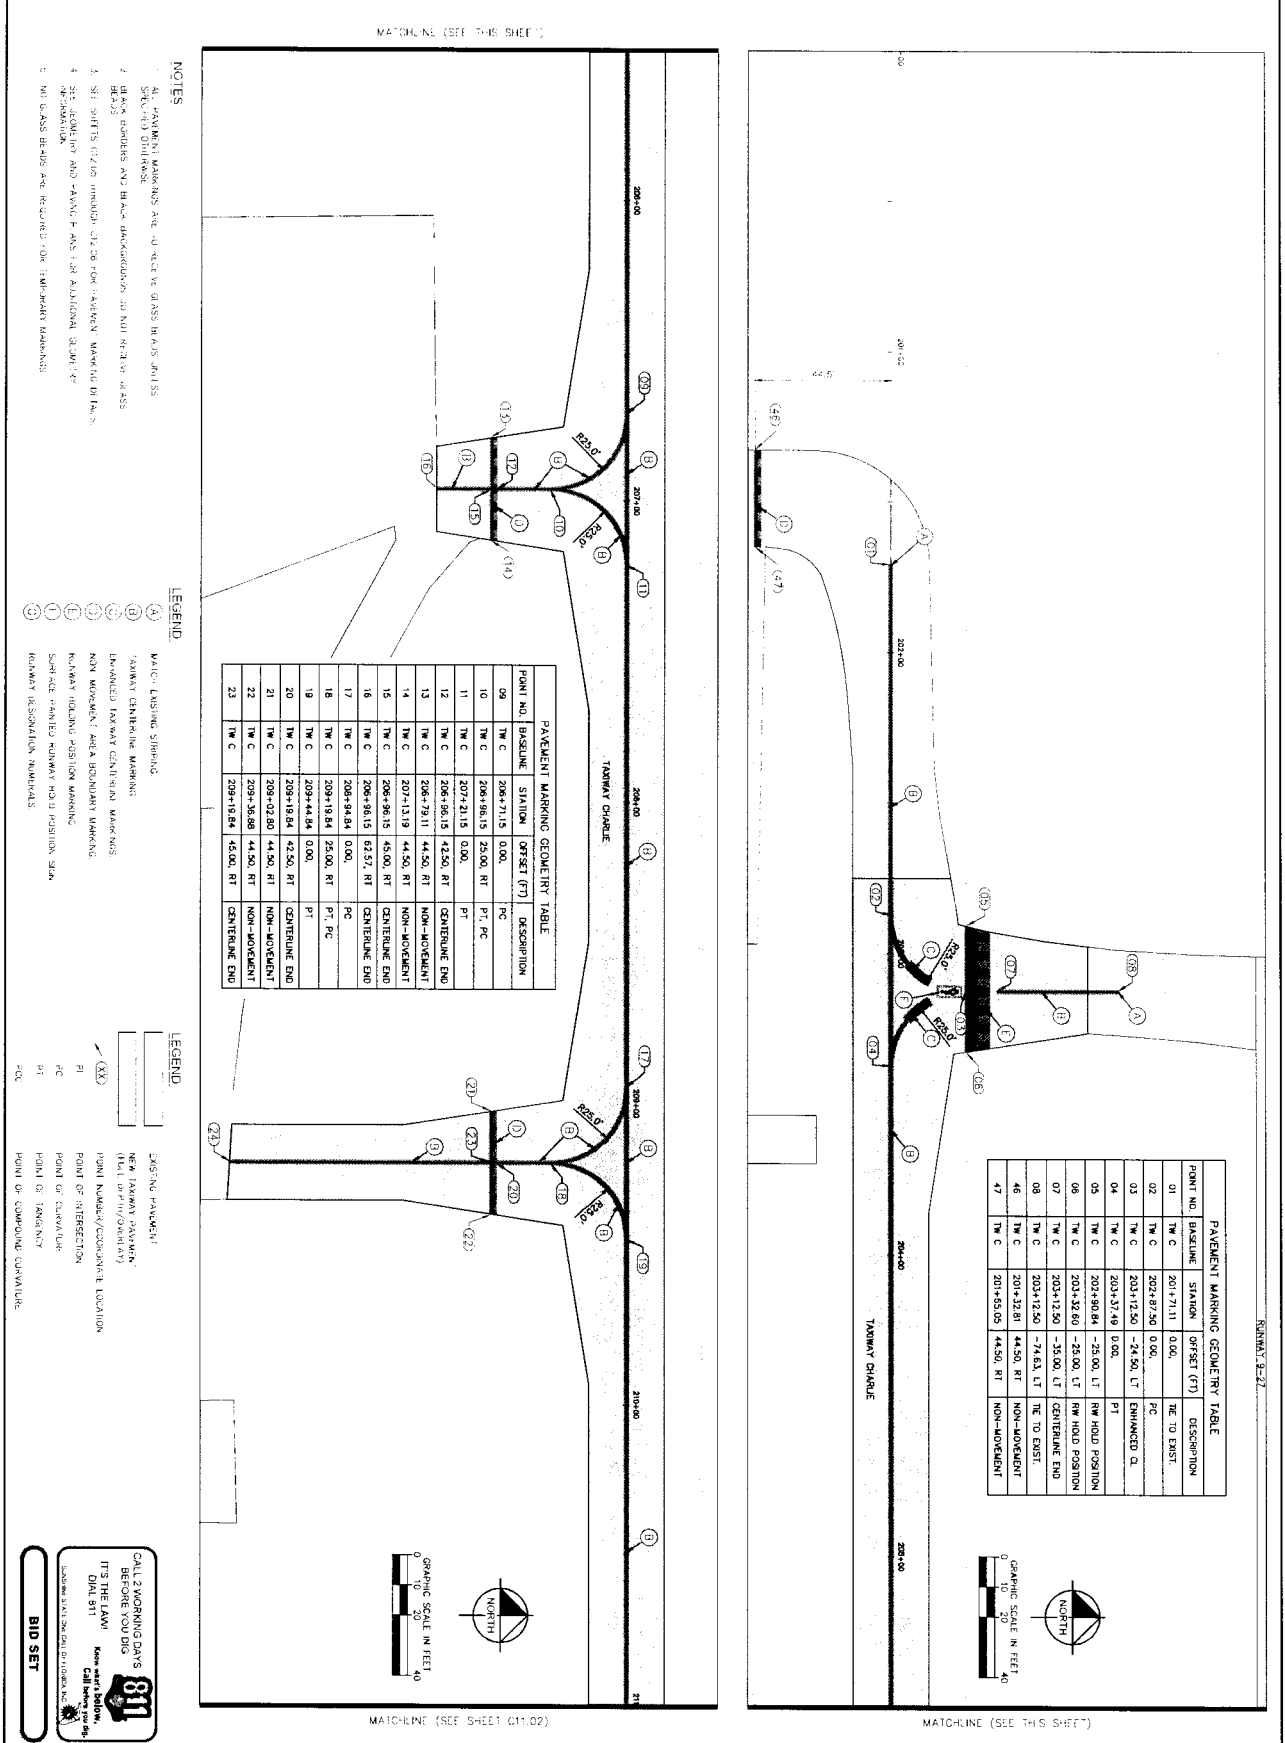

TAXIWAY CHARLIE

PREPARED FOR
CITY OF BELLE GLADE

SHEET NUMBER
C12.01

PAVEMENT MARKING PLAN


44086021
DATE: APRIL 2021
SCALE: AS SHOWN
DESIGNED BY: M.E.H.
DRAWN BY: A.B.
CHECKED BY: T.G.

LICENSED PROFESSIONAL
THOMAS F. O'DONNELL
FLORIDA LICENSE NUMBER: 62478

Kimley-Horn

© 2021 KIMLEY-HORN AND ASSOCIATES, INC.
1922 W. KENYON WAY, SUITE 200, WEST PALM BEACH, FL 33411
PHONE: 561-833-8800 FAX: 561-833-8802
WWW.KIMLEY-HORN.COM CA 00000696

MA'CH: N: (S: 5.00) (CH 0)

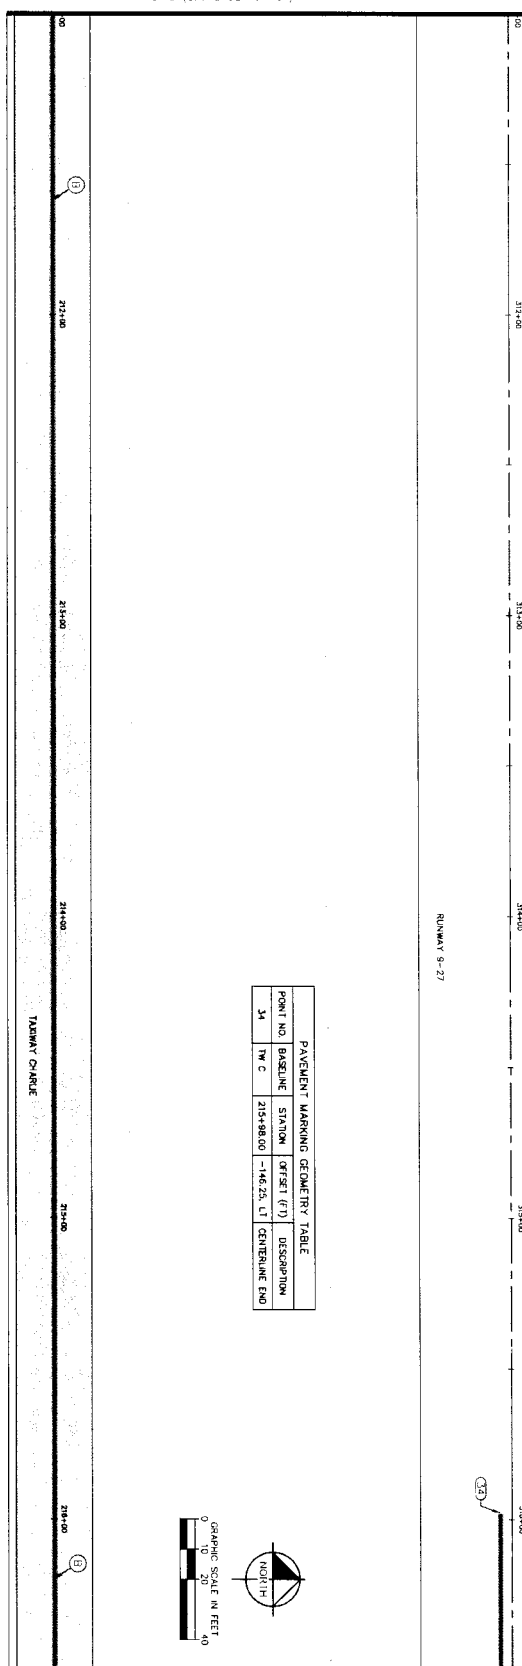


MATCHLINE (SEE THIS SHEET)

- CALL 2 WORKING DAYS
BEFORE YOU DIG**
- IT'S THE LAW!
DIAL 811**
- Know what's below,
Call before you dig.*
-  811
- AMERICAN STATE DIAL CO., CLYDE, OH 44021, INC.
- BID SET**


© 2021 KIMLEY-HORN AND ASSOCIATES, INC.
1920 HEKIVA WAY SUITE 200, WEST PALM BEACH, FL 33411
PHONE: 561-845-0664 FAX: 561-863-8175
WWW.KIMLEY-HORN.COM CA 00000696

[illegible]

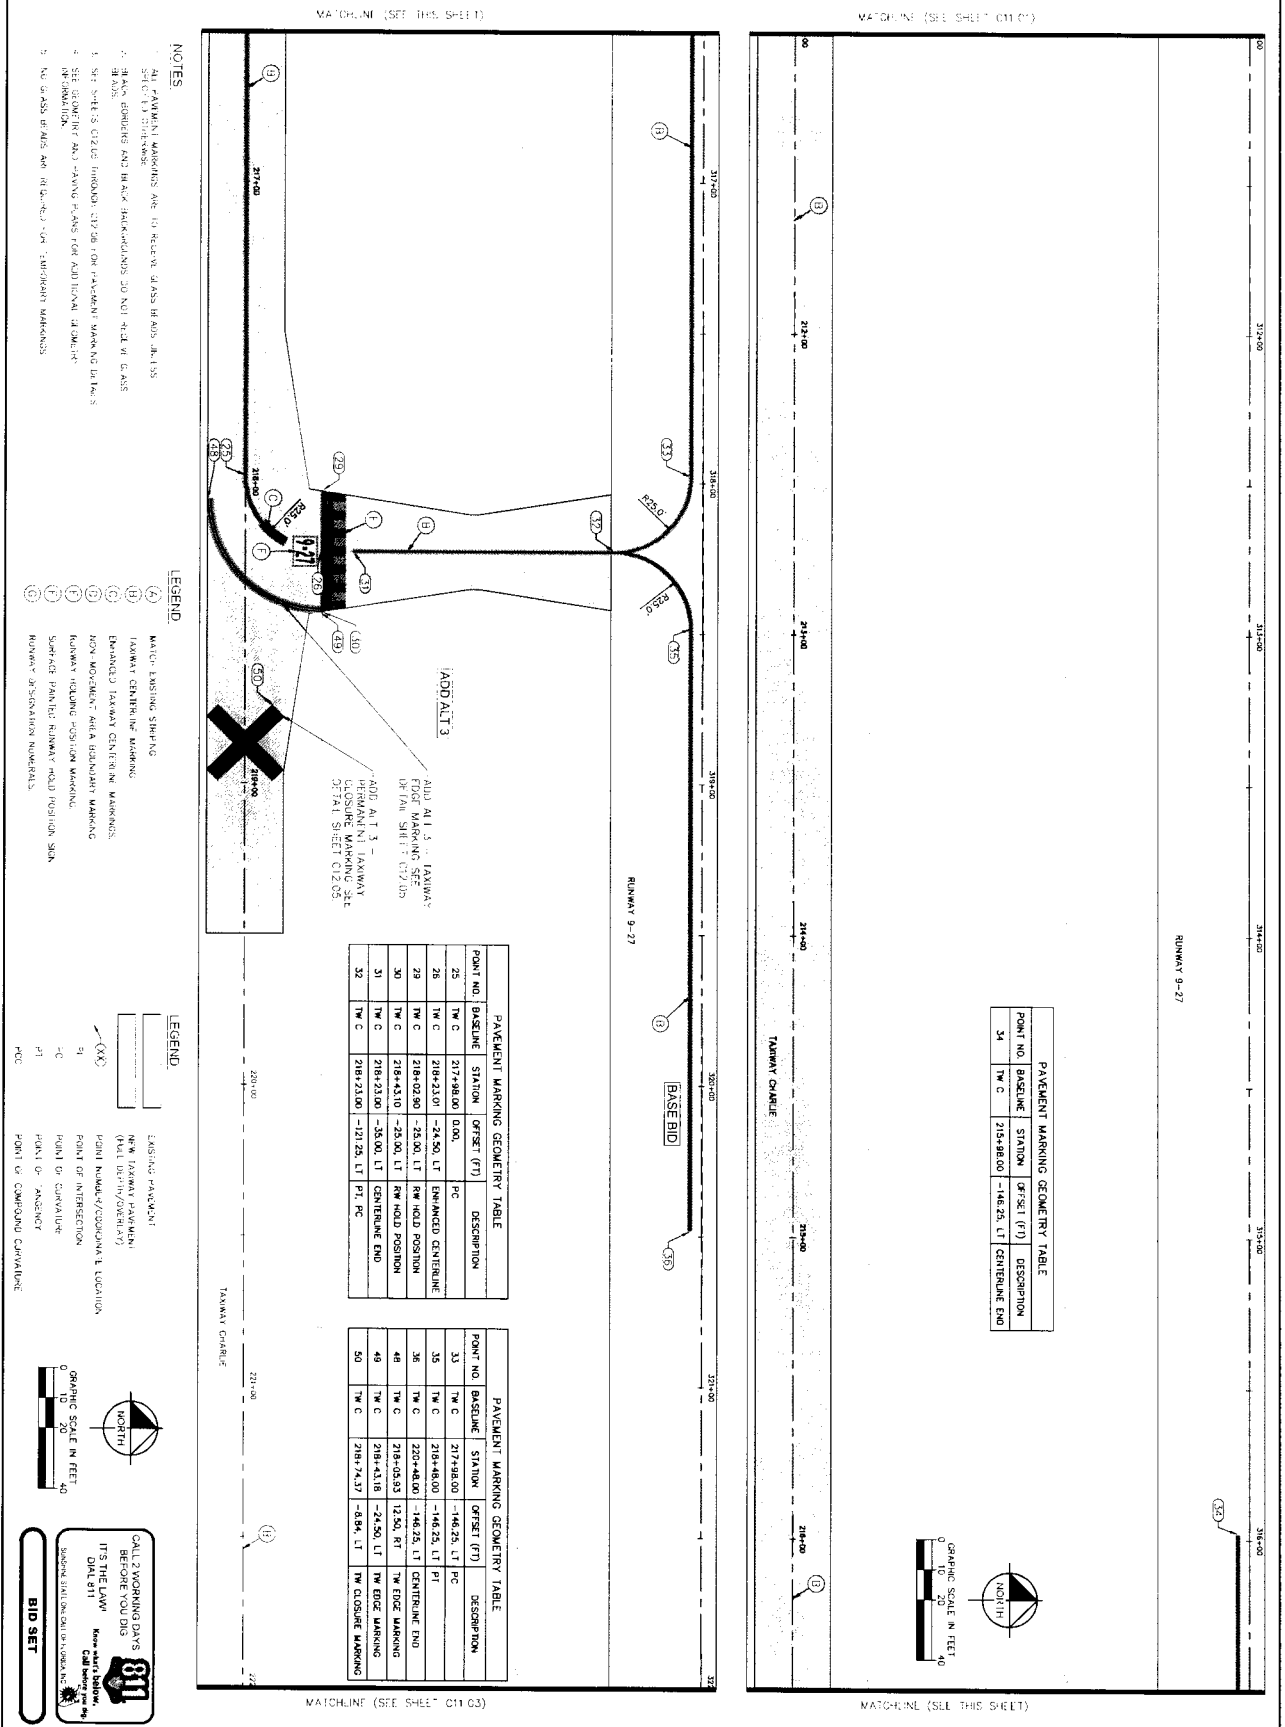

MATCH LINE (SEE SHEET 011.02)

MATCH LINE (SEE SHEET 011.02)

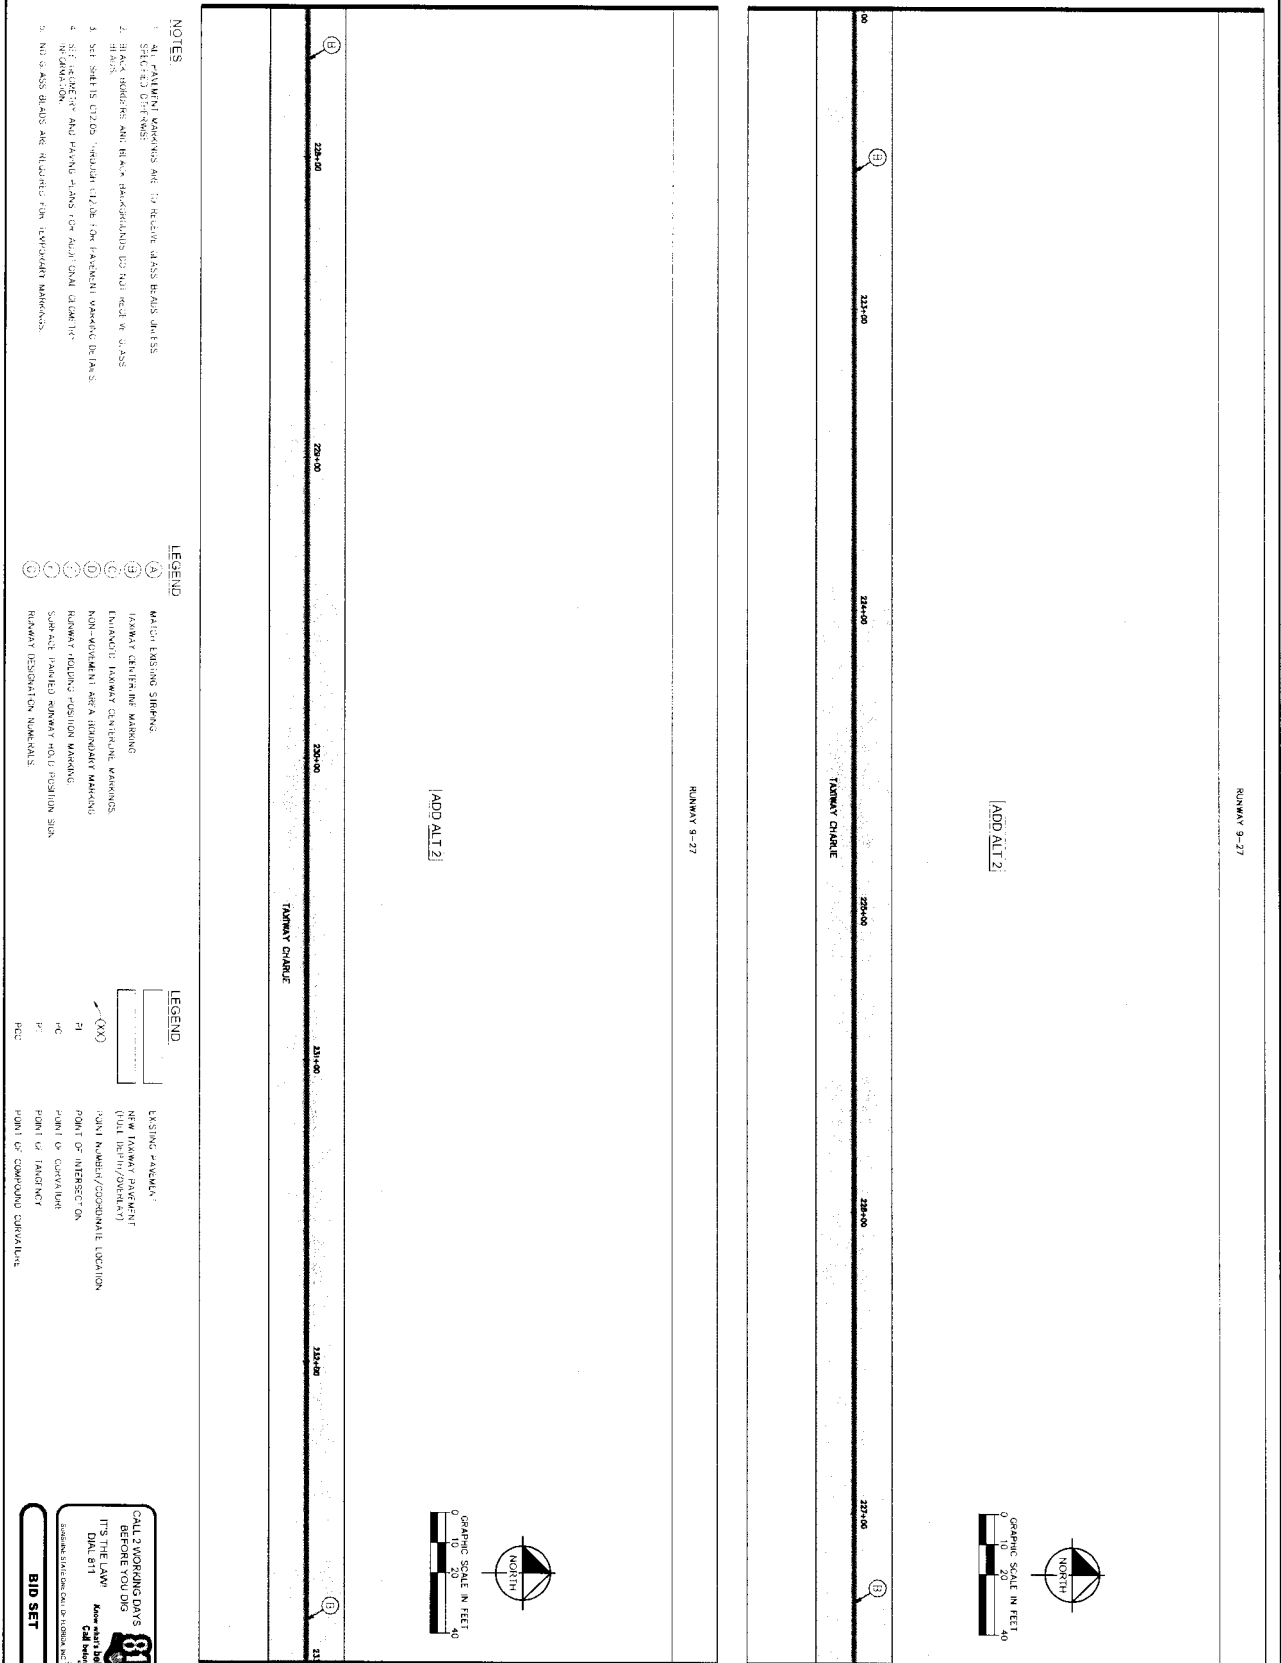

SHEET NUMBER C12.03	TAXIWAY CHARLIE PREPARED FOR CITY OF BELLE GLADE	FLORIDA	PAVEMENT MARKING PLAN		KIMLEY-HORN PROFESSIONAL THOMAS F. O'DONNELL FLORIDA LICENSE NUMBER 62478		KIMLEY-HORN 1900 WILKINSON WAY SUITE 200, WEST PALM BEACH, FL 33411 PHONE: 561-845-1600 FAX: 561-845-1601 WWW.KIMLEY-HORN.COM CA 02000566	No.	REVISIONS	DATE	BY
			DATE APRIL 2021	SCALE AS SHOWN	DESIGNED BY MEM	DRAWN BY ALB					

MATCHLINE (SEE SHEET C11.03)

PAVEMENT MARKING GEOMETRY TABLE			
POINT NO.	BASELINE	STATION	OFFSET (FT)
37	TM C	237+12.59	0.00.
38	TM C	237+51.12	0.00.
39	TM C	237+51.62	-20.00, LT
40	TM C	237+51.62	12.00, RT
41	TM C	237+65.82	0.00.
42	TM C	238+65.72	0.00.
			DESCRIPTION
			PC
			ENHANCED CENTERLINE
			RUNWAY HOLD POSITION
			RUNWAY HOLD POSITION
			CENTERLINE END
			CENTERLINE END

PAYMENT MARKING GEOMETRY TABLE			
POINT NO.	BASELINE STATION	OFFSET (FT)	DESCRIPTION
43	238+47.61	-67.31, LT	RUNWAY DESIGNATION
44	236+70.04	-155.99, LT	RUNWAY DESIGNATION

ADD ALT 2.

NOTES


4. **STUDENT MEMBERS ARE TO RECEIVE CLASS LEADS UNLESS SPECIALLY CIRCUMST.**
5. **BLACK DRINKING AND BLACK BEHAVIOURS DO NOT RECEIVE CLASS LEADS**
6. **THE SILENT IS OUTDOW THROUGH CLIO FOR DAWNING MARKING BEHAVS**
7. **SEF ADVOCACY AND PAVING PLAYS FOR ADDITIONAL GEOMETRICAL ADVANTAGE**
8. **NO CLASS LEADS ARE RECEIVED FOR LEARNING MARKINGS**

LEGEND

- (A) MATCH EXISTING STRING
- (B) INFINITE CENTERLINE MARKING
- (C) FINISHED INFINITE CENTERLINE MARKINGS
- (D) NON-ADJACENT AREA BOUNDARY MARKING
- (E) BUSINESS HOLDING POSITION MARKING
- (F) SURFACE FINISHED INFINITE POSITION MARKING
- (G) INFINITE BOUNDARY MARKING

LEGEND

- | | |
|----------------|----------------------------------|
| FIXING PAGE(S) | NEW PAYMENT (AMOUNT) |
| | (TOL. IN P. 11/12/14/15) |
| | POINT NUMBER/COORDINATE LOCATION |
| 1st | POINT OF INTERSECTION |
| 2nd | POINT OF CURVATURE |
| 3rd | POINT OF INFLUENCE |
| POC | POINT OF COMPOUND CURVATURE |

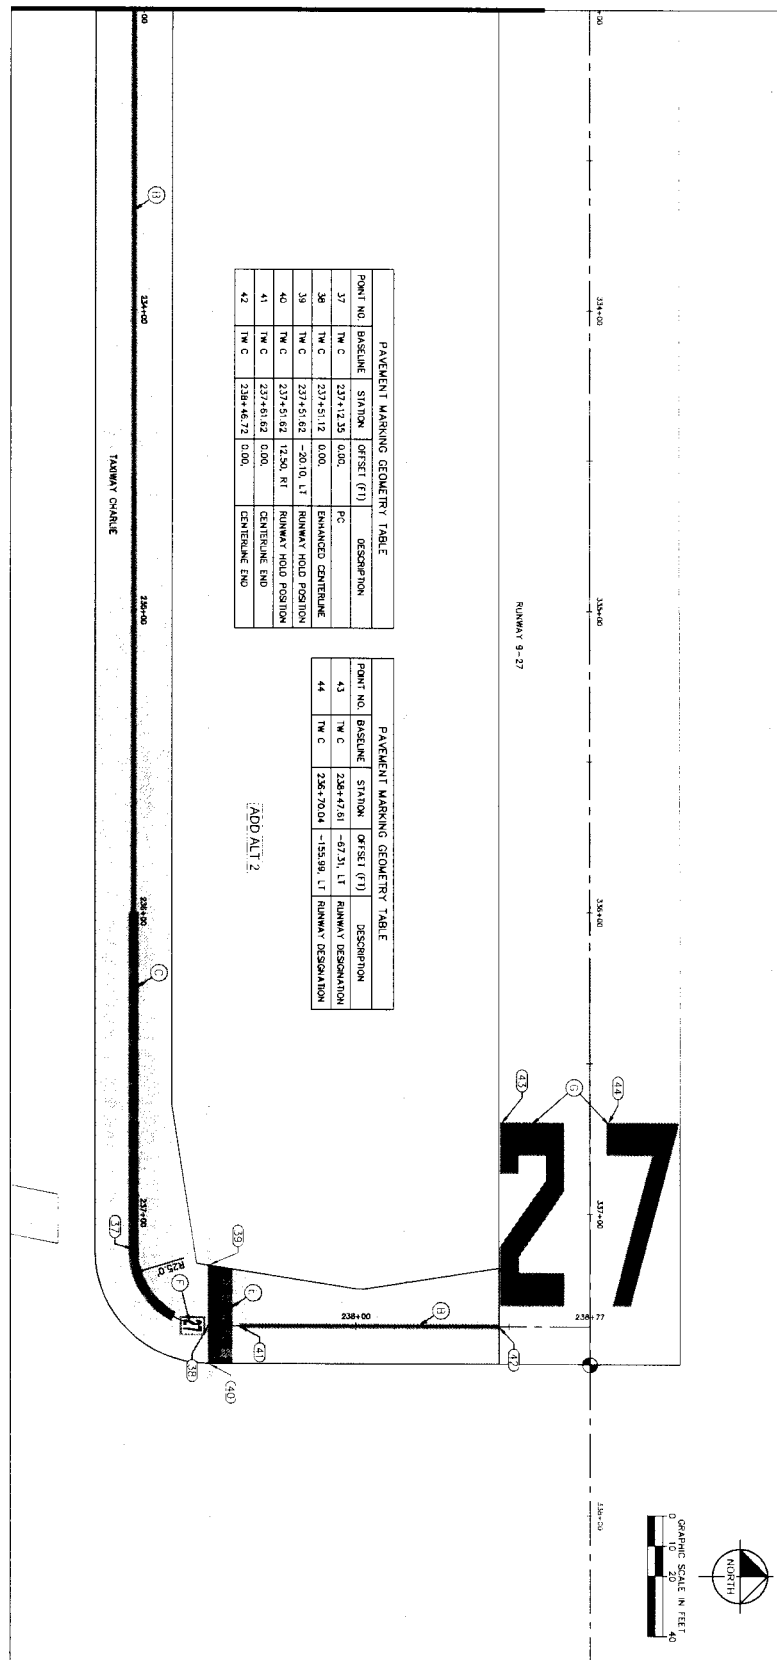**BID SET**

SHEET NUMBER
C12.04

TAXIWAY CHARLIE
PREPARED FOR
CITY OF BELLE GLADE

PAVEMENT MARKING
PLAN



KHA PROJECT	1440B602
DATE	APRIL 2021
SCALE	AS SHOWN
DESIGNED BY	MS
DRAWN BY	AD
CHECKED BY	MS

LICENSED PROFESSIONAL
THOMAS F. D'ONNELL
FLORIDA LICENSE NUMBER
62478




Kimley » Horn

E 202: KIMLEY-HORN AND ASSOCIATES, INC.
1920 ATKIVA WAY SUITE 200, WEST PALM BEACH, FL 33411
PHONE: 561-845-0665 FAX: 561-863-8175
WWW.KIMLEY-HORN.COM CA 02000696

1	2	
1	2	3	4	5	6	7	8	9	10	11	12	13</	

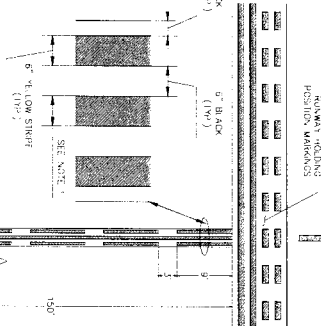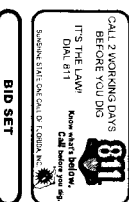

1	2	
REVISIONS	
DATE	

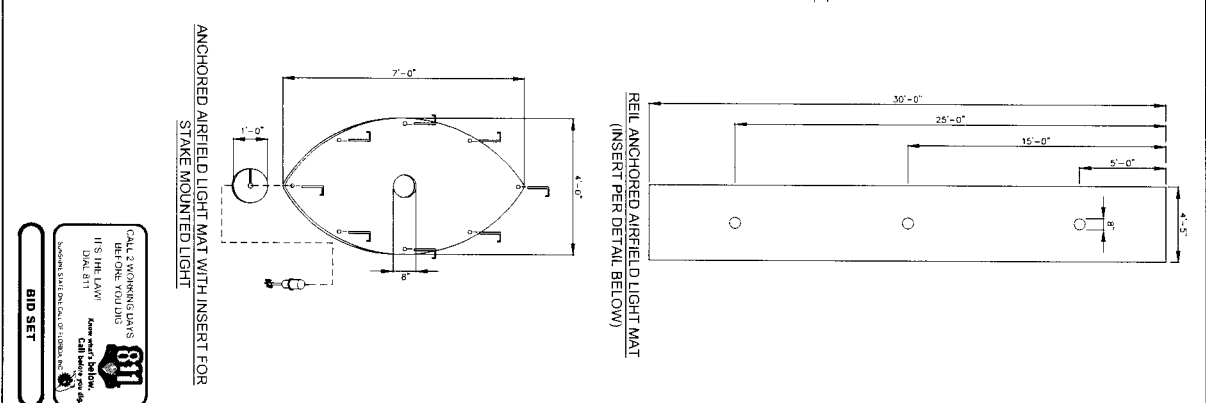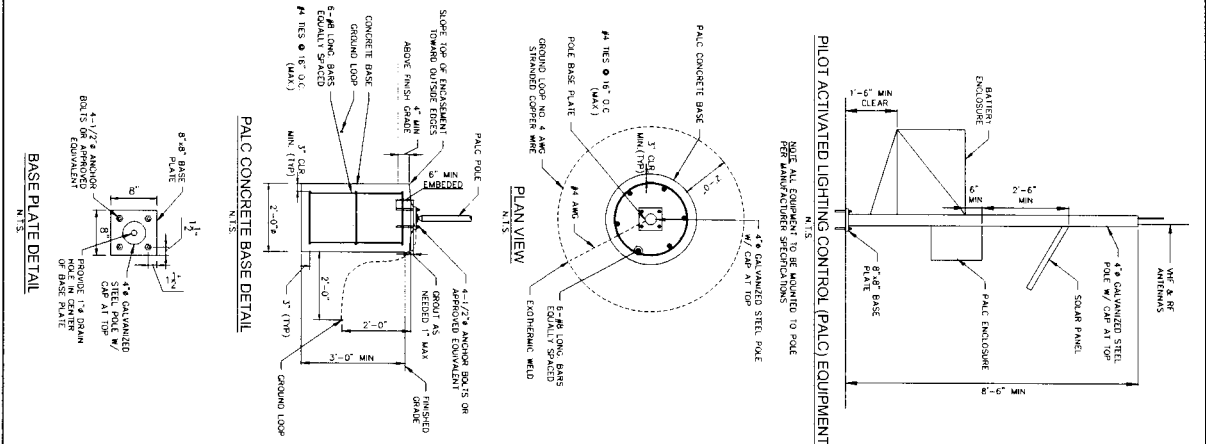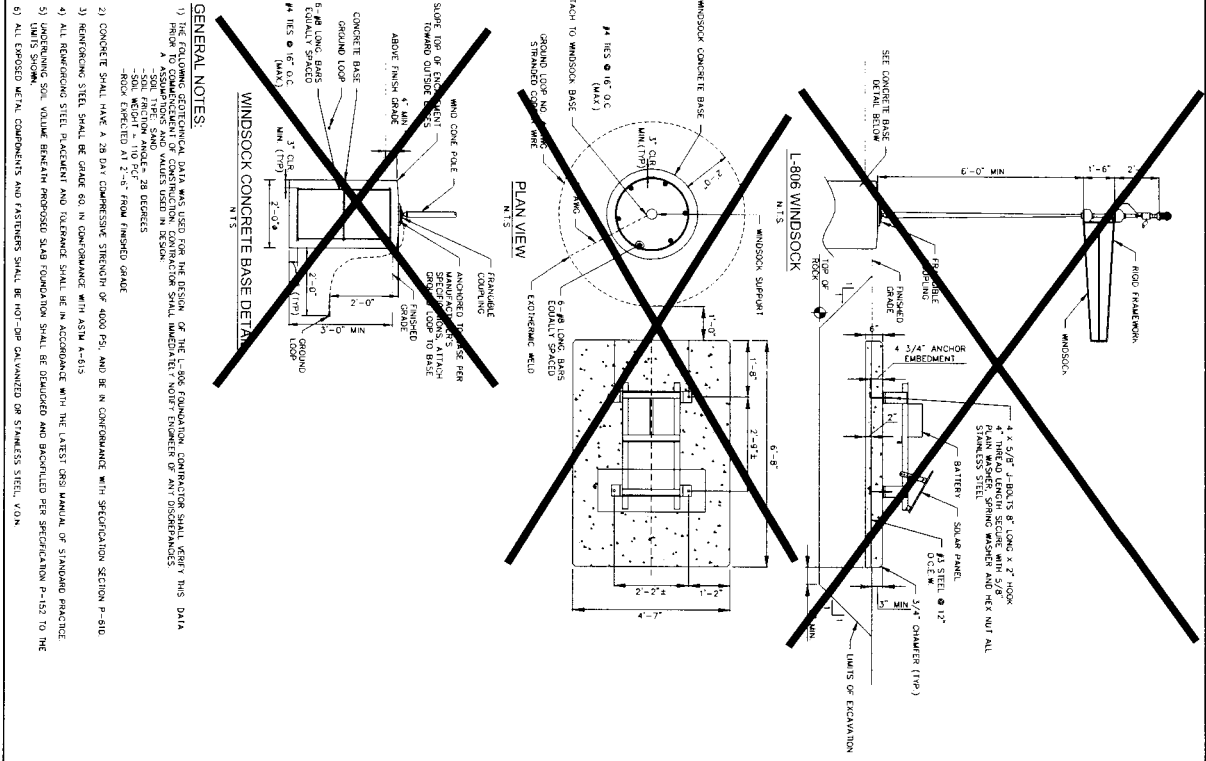

TAXIWAY CHARLIE
PREPARED FOR
CITY OF BELLE GLADE

**SOLAR LIGHTING
DETAILS**

Kimley Horn

© 2021 KIMLEY HORN AND ASSOCIATES, INC.
1900 WINDY WAY SUITE 200 WEST PALM BEACH, FL 33411
TEL: 561-940-5400 FAX: 561-940-8170
WWW.KIMLEY-HORN.COM CA 0000688

SCALE: AS SHOWN
DESIGNED BY: MEH
DRAWN BY: ALB
CHECKED BY: TFC
DATE: 4/20/21

LICENSED PROFESSIONAL
THOMAS I. COLEMAN
FLORIDA LICENSE NUMBER
62476

NO. 1

REVISIONS

DATE

BY


Sheet Number
C13.01

DATE: 4/20/21

BY: TFC

- Approximate Location of SPT Boring
- Approximate Location of Pavement Core Test
- Approximate Location of CBR Test


Sheet:

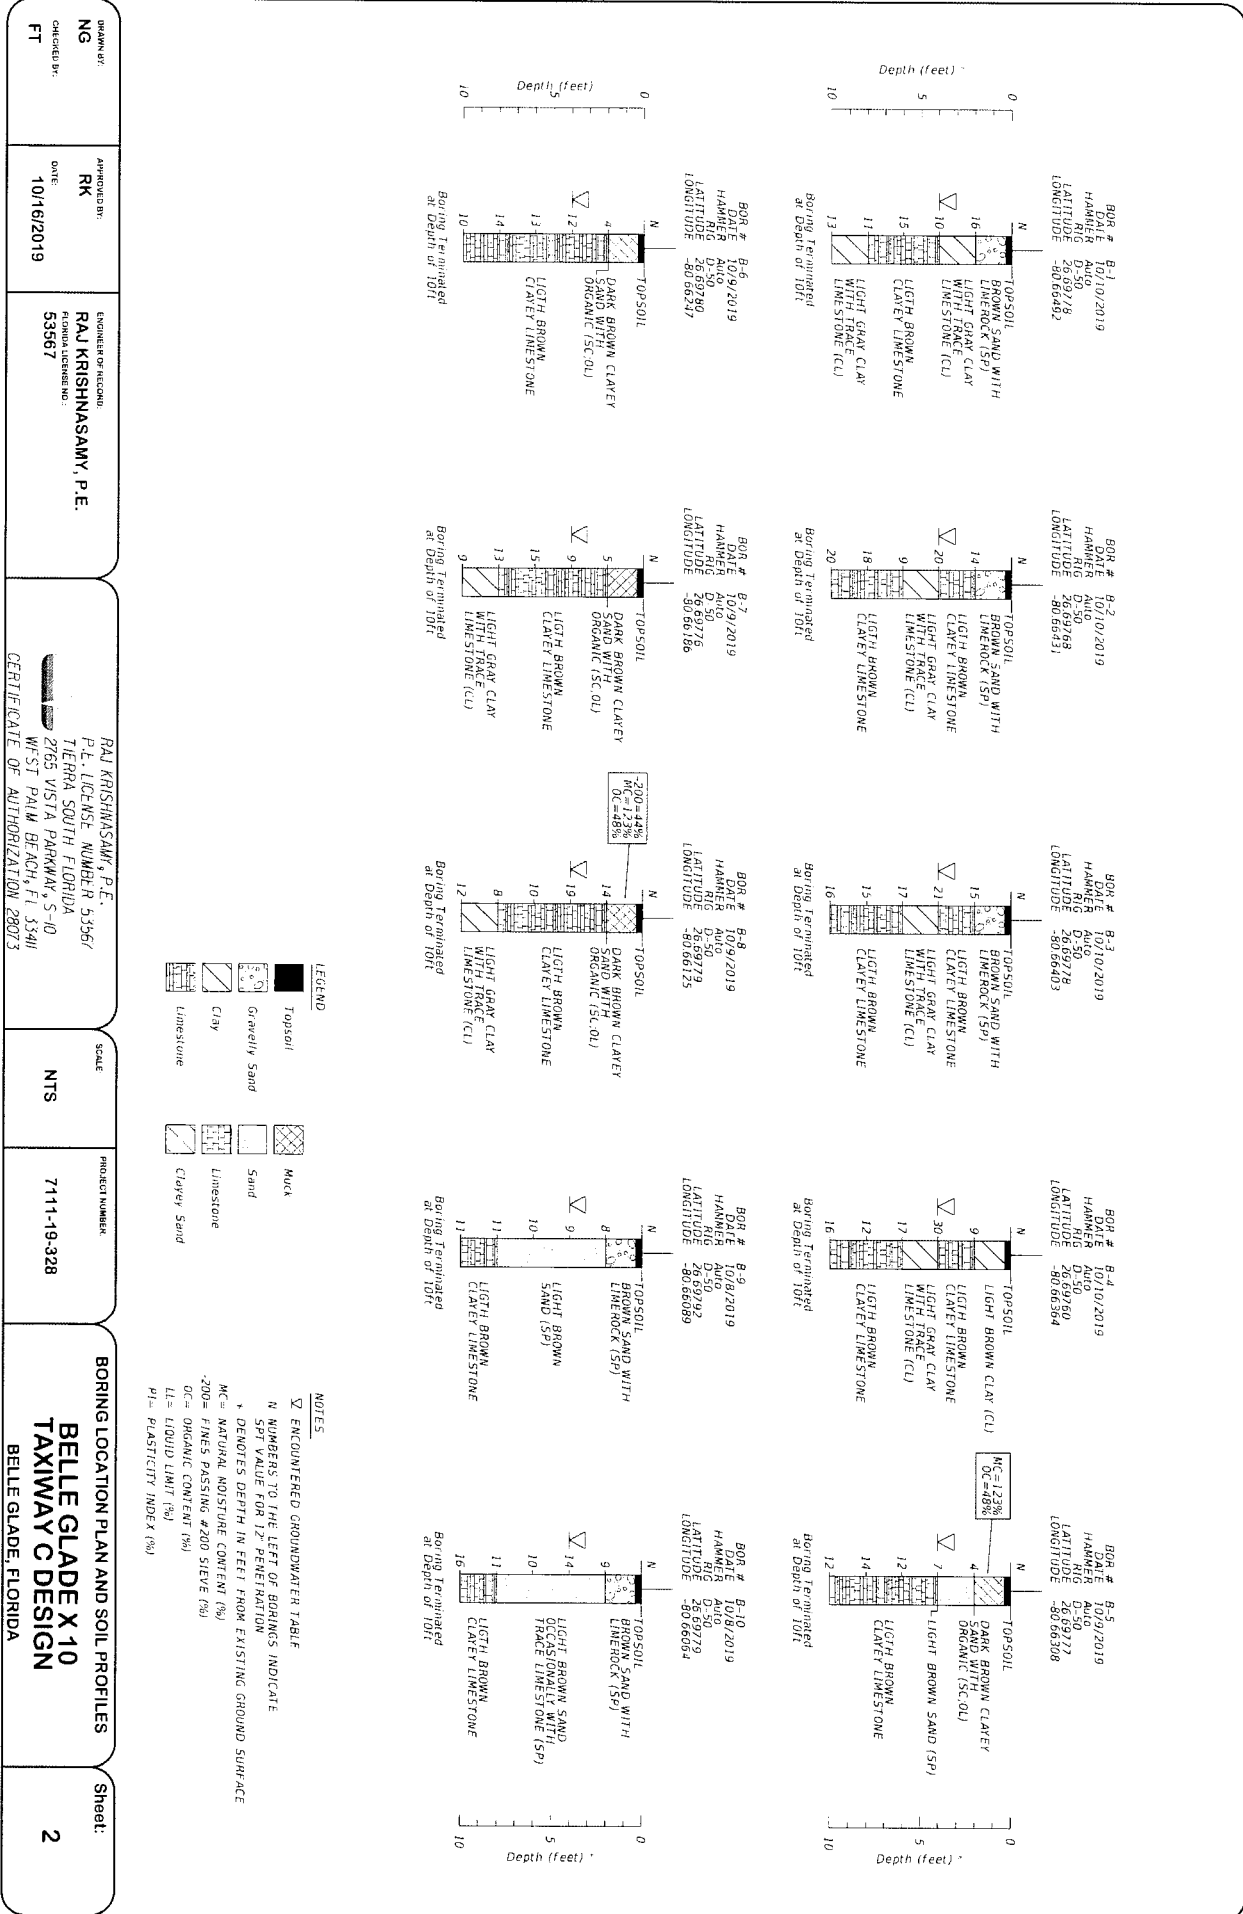


RAI KRISHNASAMY, P.E.
 P.E. LICENSE NUMBER 53567
 2765 VISTA PARKWAY, S-10
 WEST PALM BEACH, FL 33411
 CERTIFICATE OF AUTHORIZATION 28073

BORING LOCATION PLAN AND SOIL PROFILES
BELLE GLADE X 10
TAXIWAY C DESIGN
BELLE GLADE, FLORIDA

- LEGEND**
- Topsoil
 - Gravelly Sand
 - Clay
 - Limestone
 - Muck
 - Sand
 - Limestone
 - Clayey Sand
- NOTES**
- ENCOUNTERED GROUNDWATER TABLE
 - NUMBERS TO THE LEFT OF BORINGS INDICATE SPT VALUE FOR 12" PENETRATION
 - DEMOTES DEPTH IN FEET FROM EXISTING GROUND SURFACE
 - MC = NATURAL MOISTURE CONTENT (%)
 - OC = FINES PASSING #200 SIEVE (%)
 - LL = LIQUID LIMIT (%)
 - PI = PLASTICITY INDEX (%)

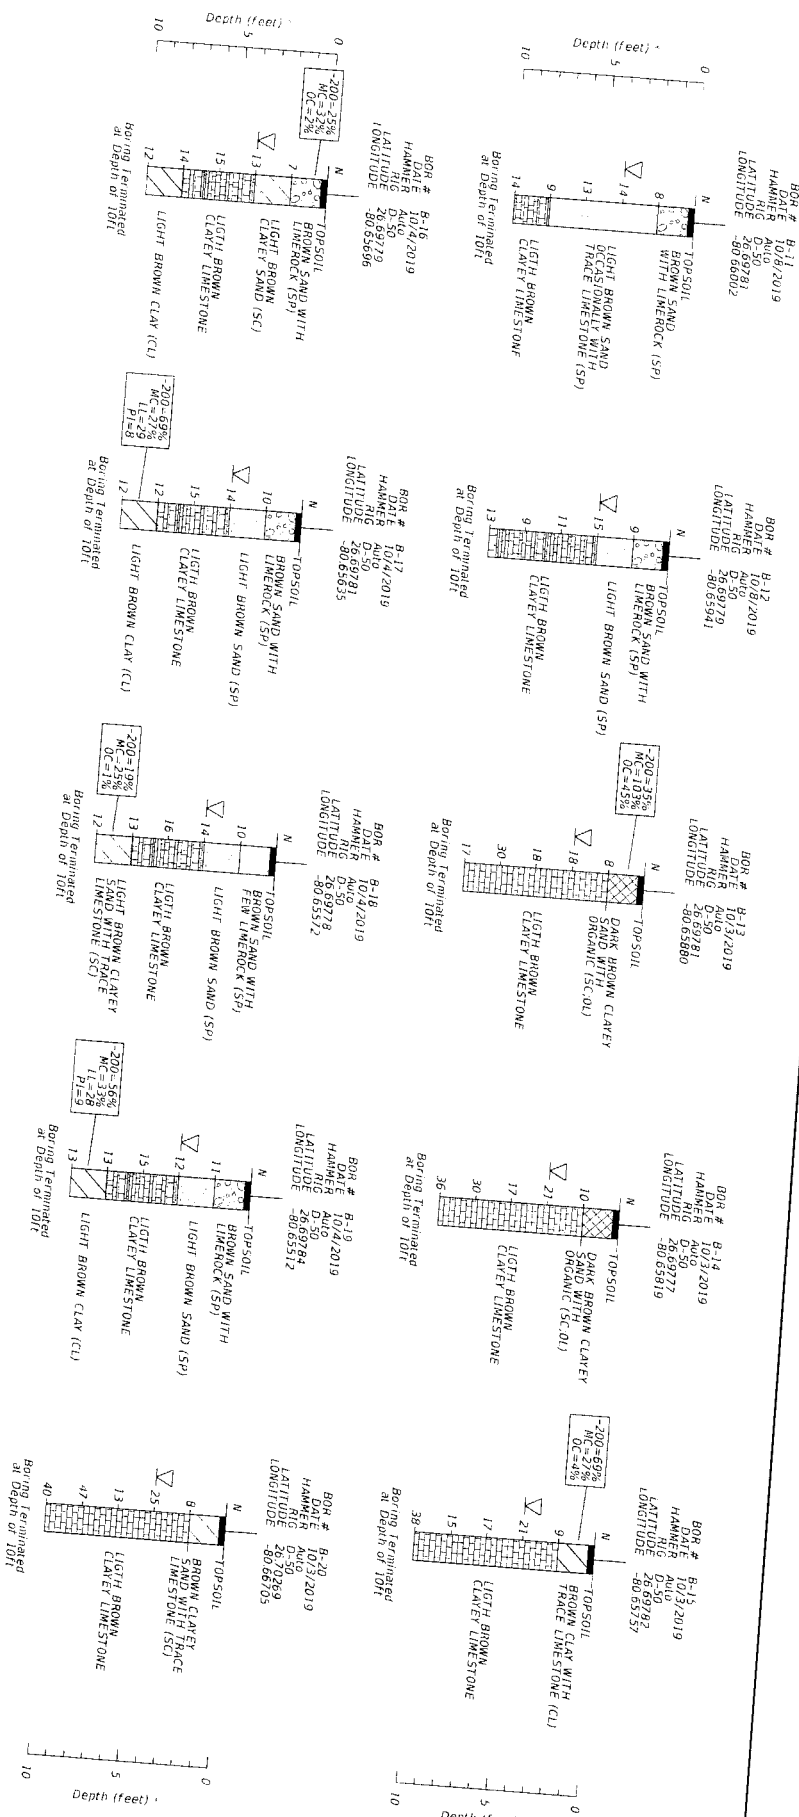

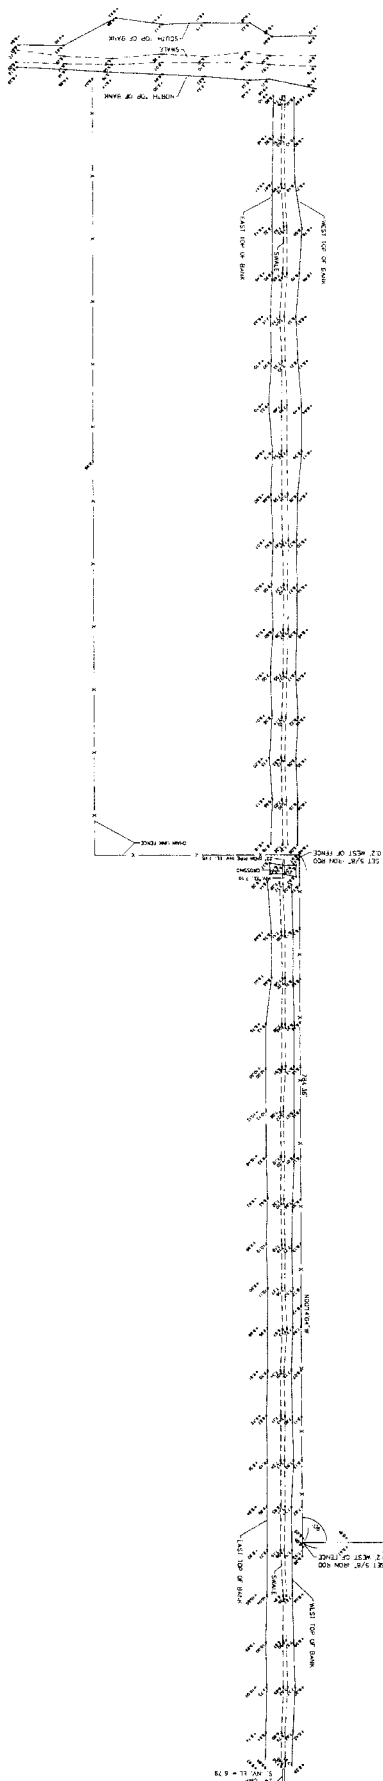

PAGE SURVEYORS, INC. 1833 E AVENUE K, PLACE BELLE GLADE, FL 33433-4330 PHONE (863) 261-1860		L.B. 3413	
DATE 9-13-19 SCALE 1"=60' DRAWN SB (BY) 4-3-57-923 CHECKED FS NO. REVISIONS BY DATE		TOPOGRAPHIC SURVEY FOR: KIMLEY-HORN BELLE GLADE AIRPORT FLORIDA 19-3-078	
SHEET NO. 3 OF 3 WORK ORDER NO.			